


# OUTDOOR STORAGE, PRODUCT PICK UP & PARKING AREA ADDITIONS & MODIFICATIONS

SCALE: 1"=50'-0"

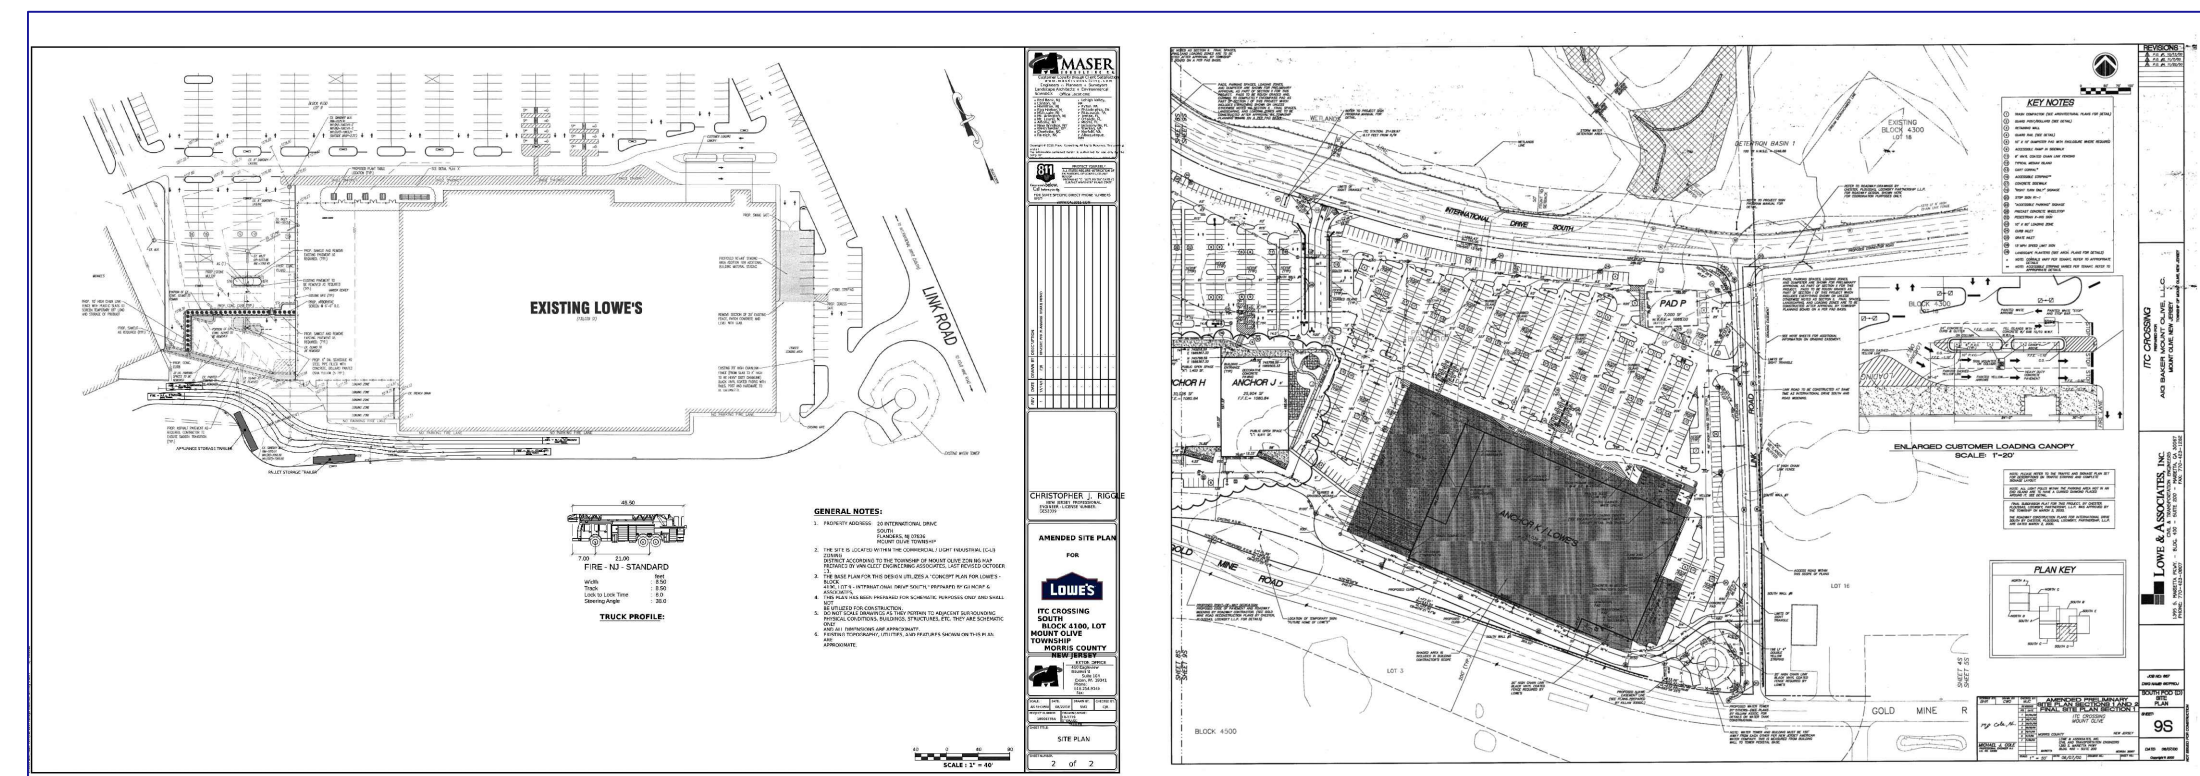

ALL SITE PLAN INFORMATION TAKEN FROM: AMENDED SITE PLAN BY: MASER CONSULTING P.A. DATED [ 08-22-2018 ] SOUTH POD (D) SITE PLAN BY: LOWE AND ASSOCIATES INC., 1395 S. MARIETTA PKWY, BLDG 400, SUITE 200, MARIETTA, GA 30067 DATED [ 06-07-2000 ]

## KEY MAP

SCALE: NTS

## ADDITIONS & MODIFICATIONS KEY

- (1) PROPOSED ADDITIONAL OUTDOOR STORAGE
- (2) PRO PARKING UNDER CANOPY
- (3) PRO PARKING FOR TRAILER AND LARGE TRUCKS
- (4) CURBSIDE PICKUP PARKING (BOPUIS)

## DESIGNATED PARKING KEY

- PP PRO PARKING RESERVED SPACES
- V VETERAN'S RESERVED SPACES
- CP CURBSIDE PICK UP SPACES (BOPUIS)
- CC CART CORRAL

## PARKING SUMMARY

EXISTING APPROVED SPACES: 647  
INCLUDING SPACES WITHIN AREAS (1), (2), (3) & (4)  
PROPOSED PARKING SPACES: 581  
EXCLUDING SPACES PERMANENTLY DISPLACED OR ADDED IN AREAS (1), (2), (3) & (4): 66

REVISIONS
1. P.O. #1 10/13/00
2. P.O. #2 11/17/00
3. P.O. #4 11/22/00

ITC CROSSING  
PREPARED FOR  
AIG BAKER MOUNT OLIVE, L.L.C.  
MOUNT OLIVE, NEW JERSEY  
TOWNSHIP OF MOUNT OLIVE, NEW JERSEY

LOWE & ASSOCIATES, INC.  
CIVIL & TRANSPORTATION ENGINEERS  
1395 S. MARIETTA PKWY. - BLDG. 400 - SUITE 200 - MARIETTA, GA 30067  
PHONE: 770-423-0807 FAX: 770-423-1262

JOB NO: 667  
DWG NAME: 667PROJ  
SOUTH POD (D)  
SITE PLAN

SHEET:  
95

DATE: 06/07/00  
Copyright © 2000

No.	REVISION/DESCRIPTION	DATE:	BY:
1	AMENDED PRELIMINARY SITE PLAN SECTIONS 1 AND 2 FINAL SITE PLAN SECTION 1		
2	ITC CROSSING MOUNT OLIVE		
3	MORRIS COUNTY NEW JERSEY		
4	LOWE & ASSOCIATES, INC. CIVIL AND TRANSPORTATION ENGINEERS		
5	1395 S. MARIETTA PKWY BLDG. 400 - SUITE 200		
6	MARIETTA GEORGIA 30067		
7	DATE: 06/07/00		
8	SCALE: 1" = 50'		
9	DATE: 06/29/2023		