





FRONT ELEVATION
SCALE: 1/4" = 1' - 0"

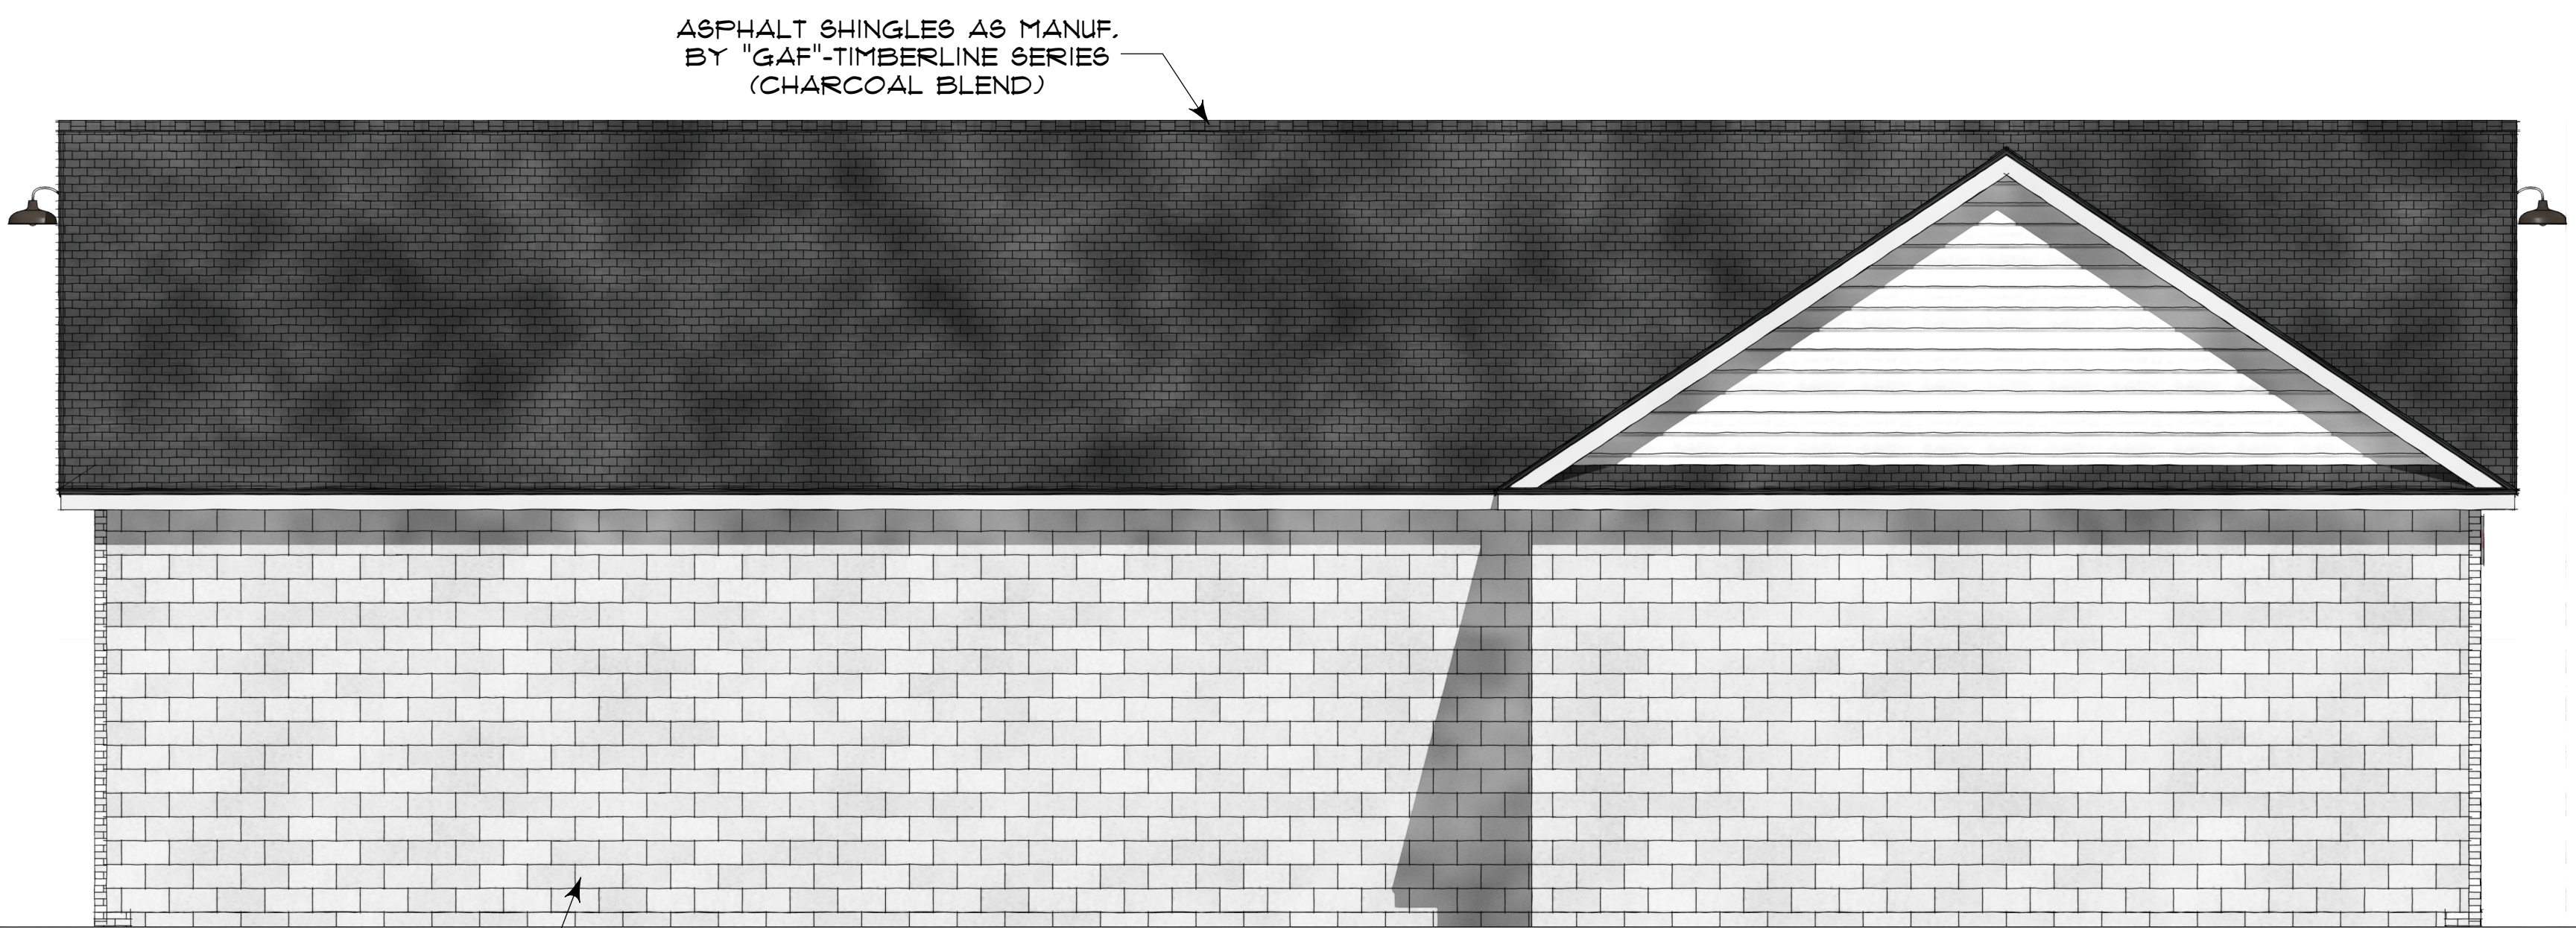

REAR ELEVATION
SCALE: 1/4" = 1' - 0"

APPROVALS	
BOARD ENGINEER	DATE
BOARD CHAIRMAN	DATE
BOARD SECRETARY	DATE

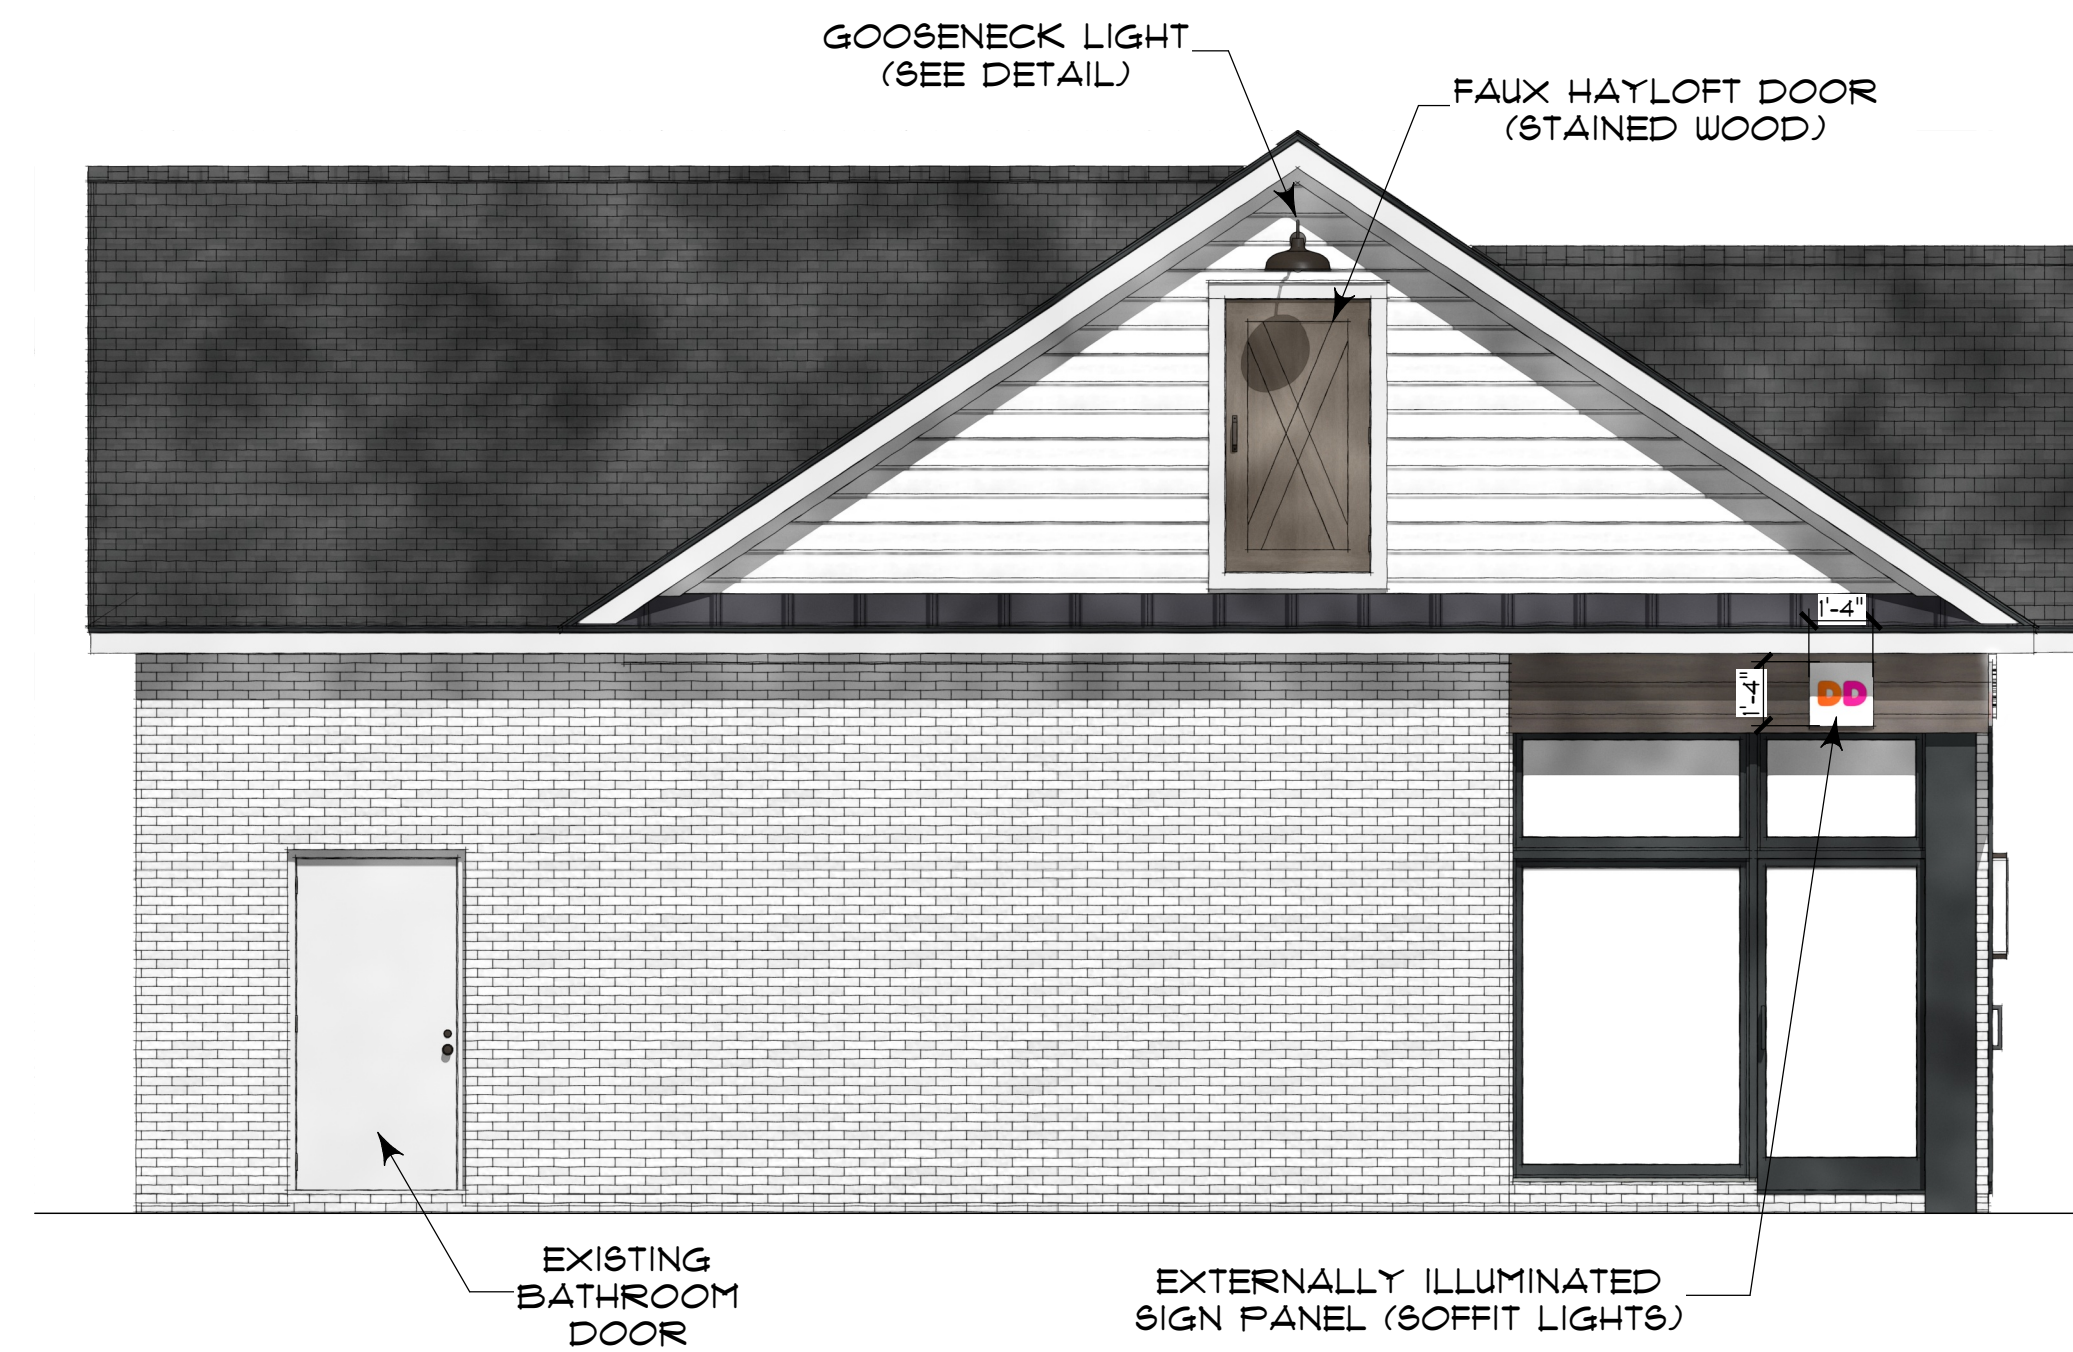

LEFT SIDE ELEVATION
SCALE: 1/4" = 1' - 0"



RIGHT SIDE ELEVATION
SCALE: 1/4" = 1' - 0"

revision :

Byrne Design Associates LLC.

architecture / design / planning

10 MAIN STREET • CHESTER, NJ 07930

PHONE (908) 878-0936

WILLIAMBYRNEAIA@AOL.COM

1712 NOVUM CHURCH ROAD • MADISON, VA 22135

PHONE (540) 541-2140

PROJECT: MANJIT BAJWA

114 ROUTE 206

MOUNT OLIVE, NJ

DATE: 2/01/24


JOB :

SCALE: NOTED

SHEET :

1

WILLIAM P. BYRNE | ARCHITECT
NEW JERSEY | A 14692
VIRGINIA | C00935

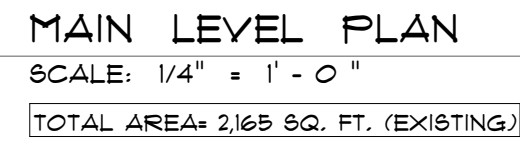

PRINTED ON 2/1/24

2