


PLANNING BOARD APPROVAL

APPROVED BY THE PLANNING BOARD OF THE TOWNSHIP
OF MOUNT OLIVE, MORRIS COUNTY, NEW JERSEY


DATEPLANNING BOARD CHAIR

DATEPLANNING BOARD SECRETARY


DATEMUNICIPAL ENGINEER

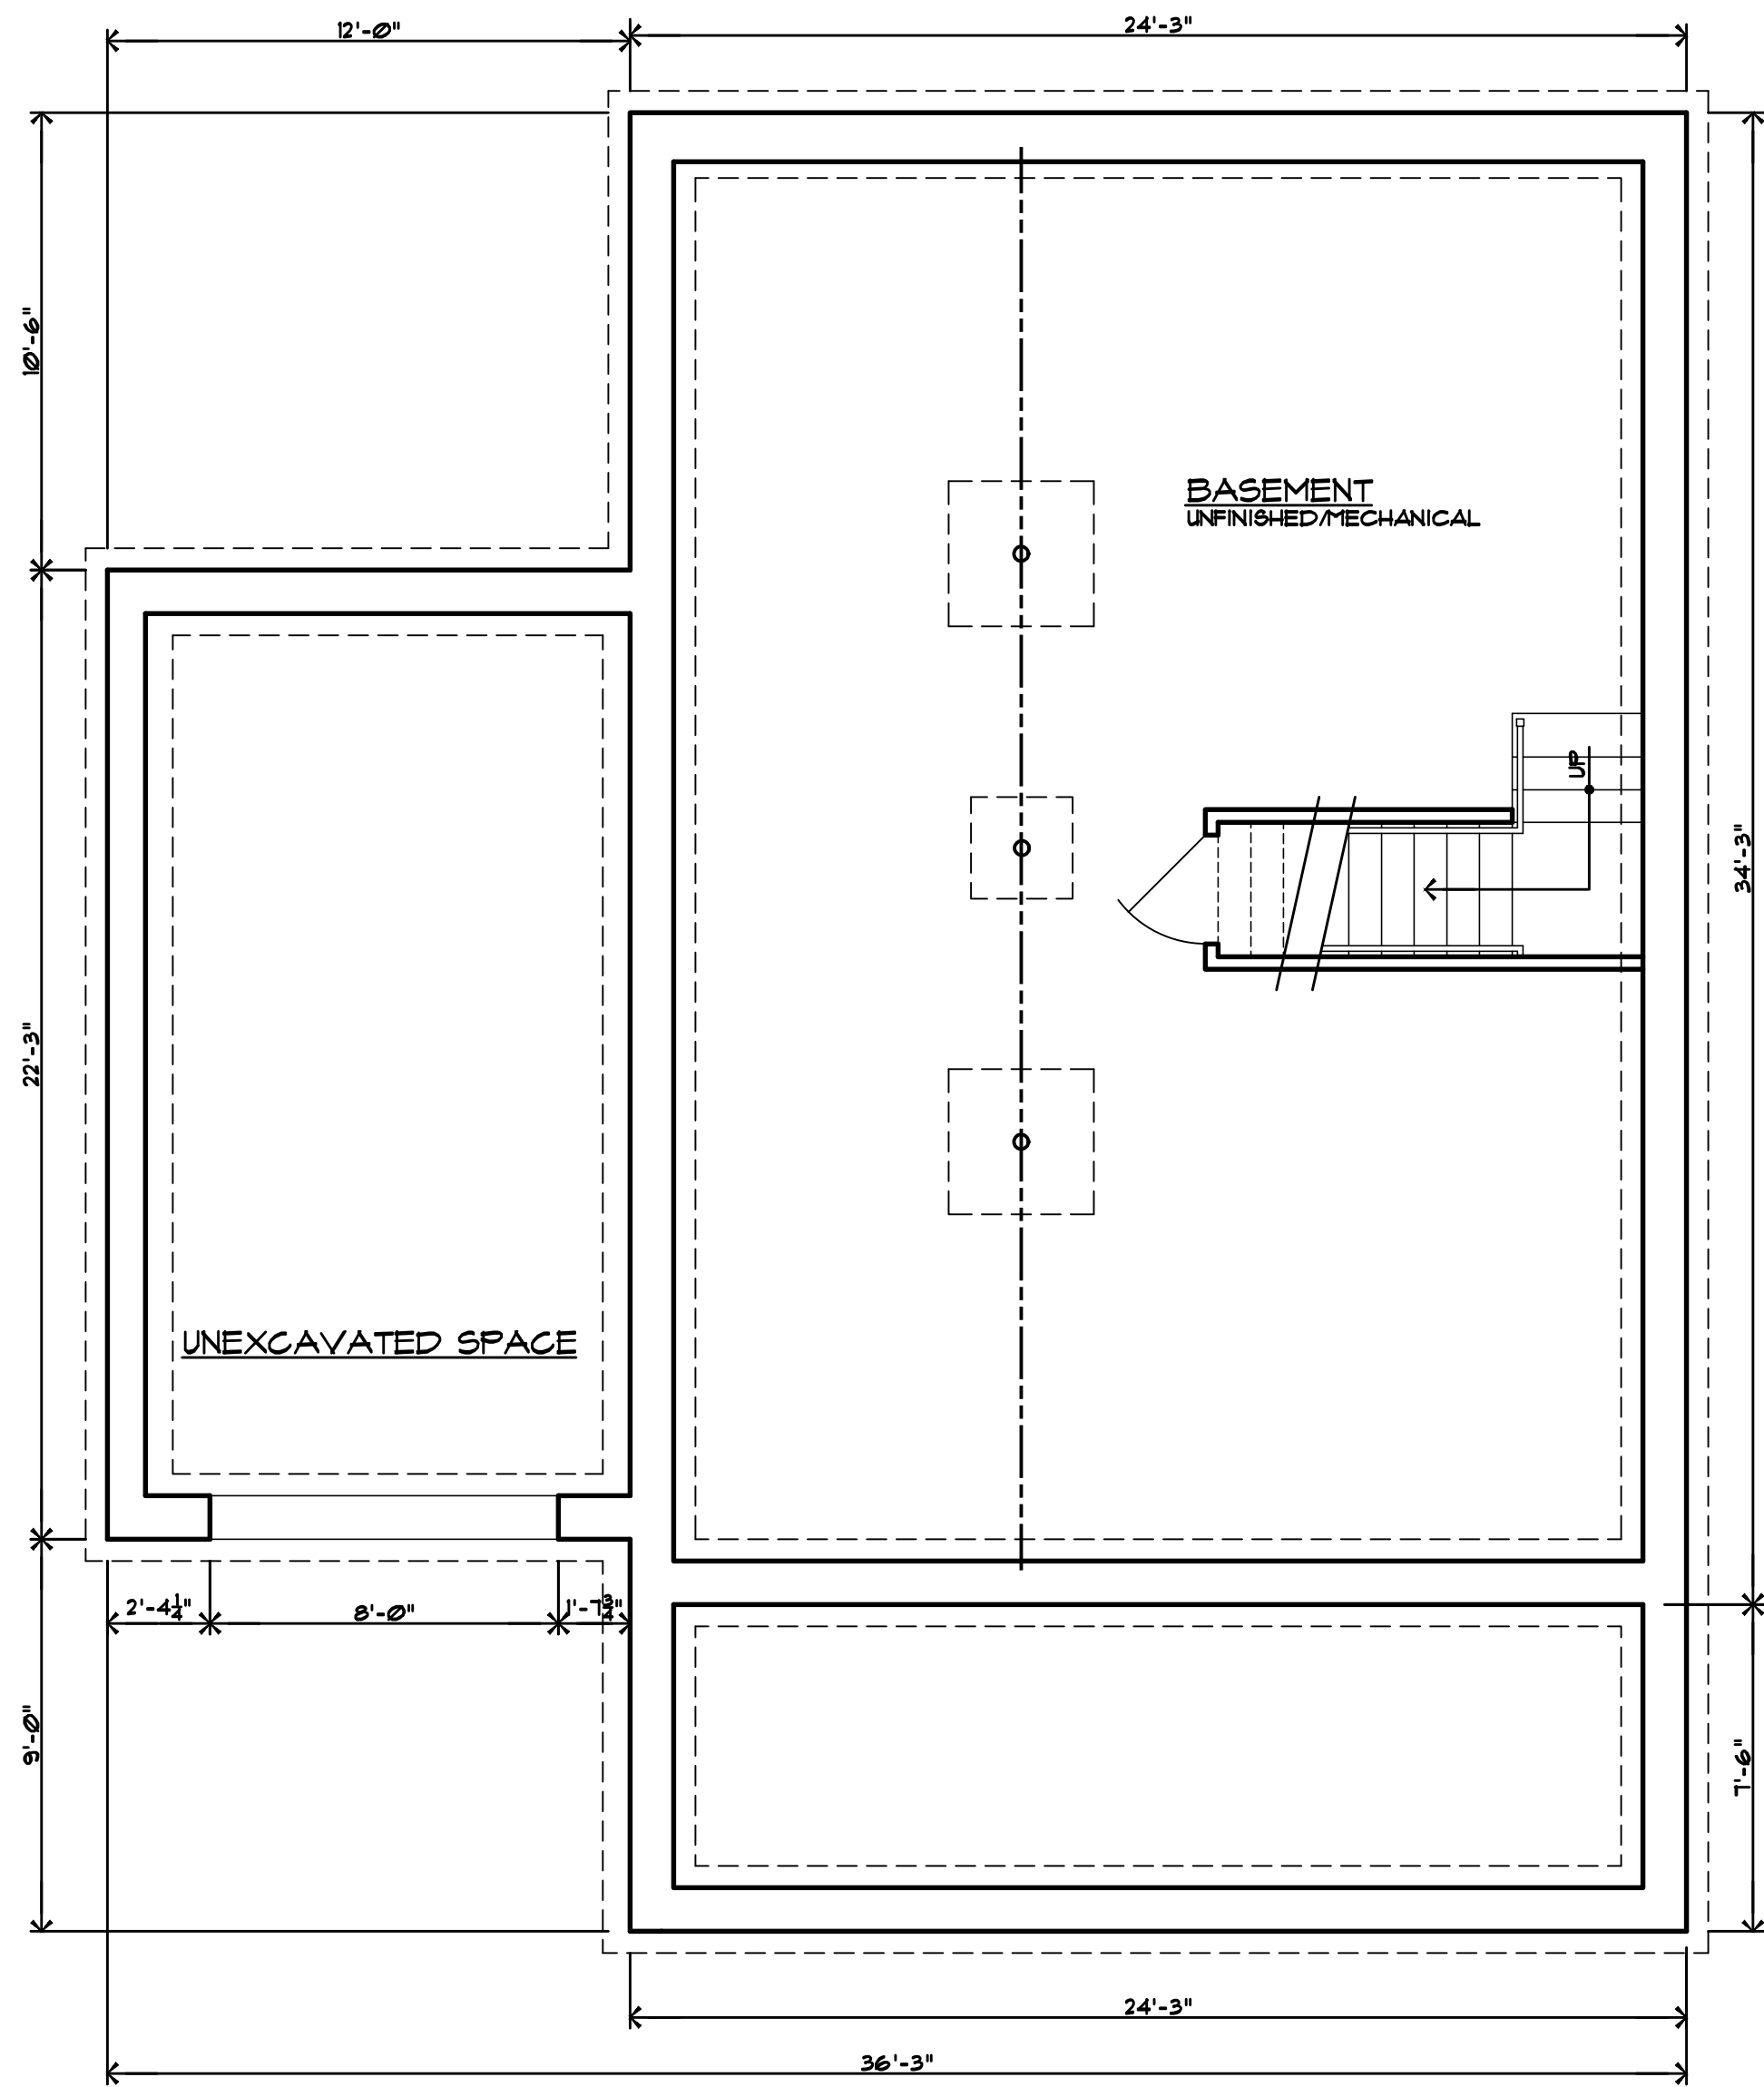

PROPOSED BASEMENT PLAN
SCALE: 1/4" = 1'-0"

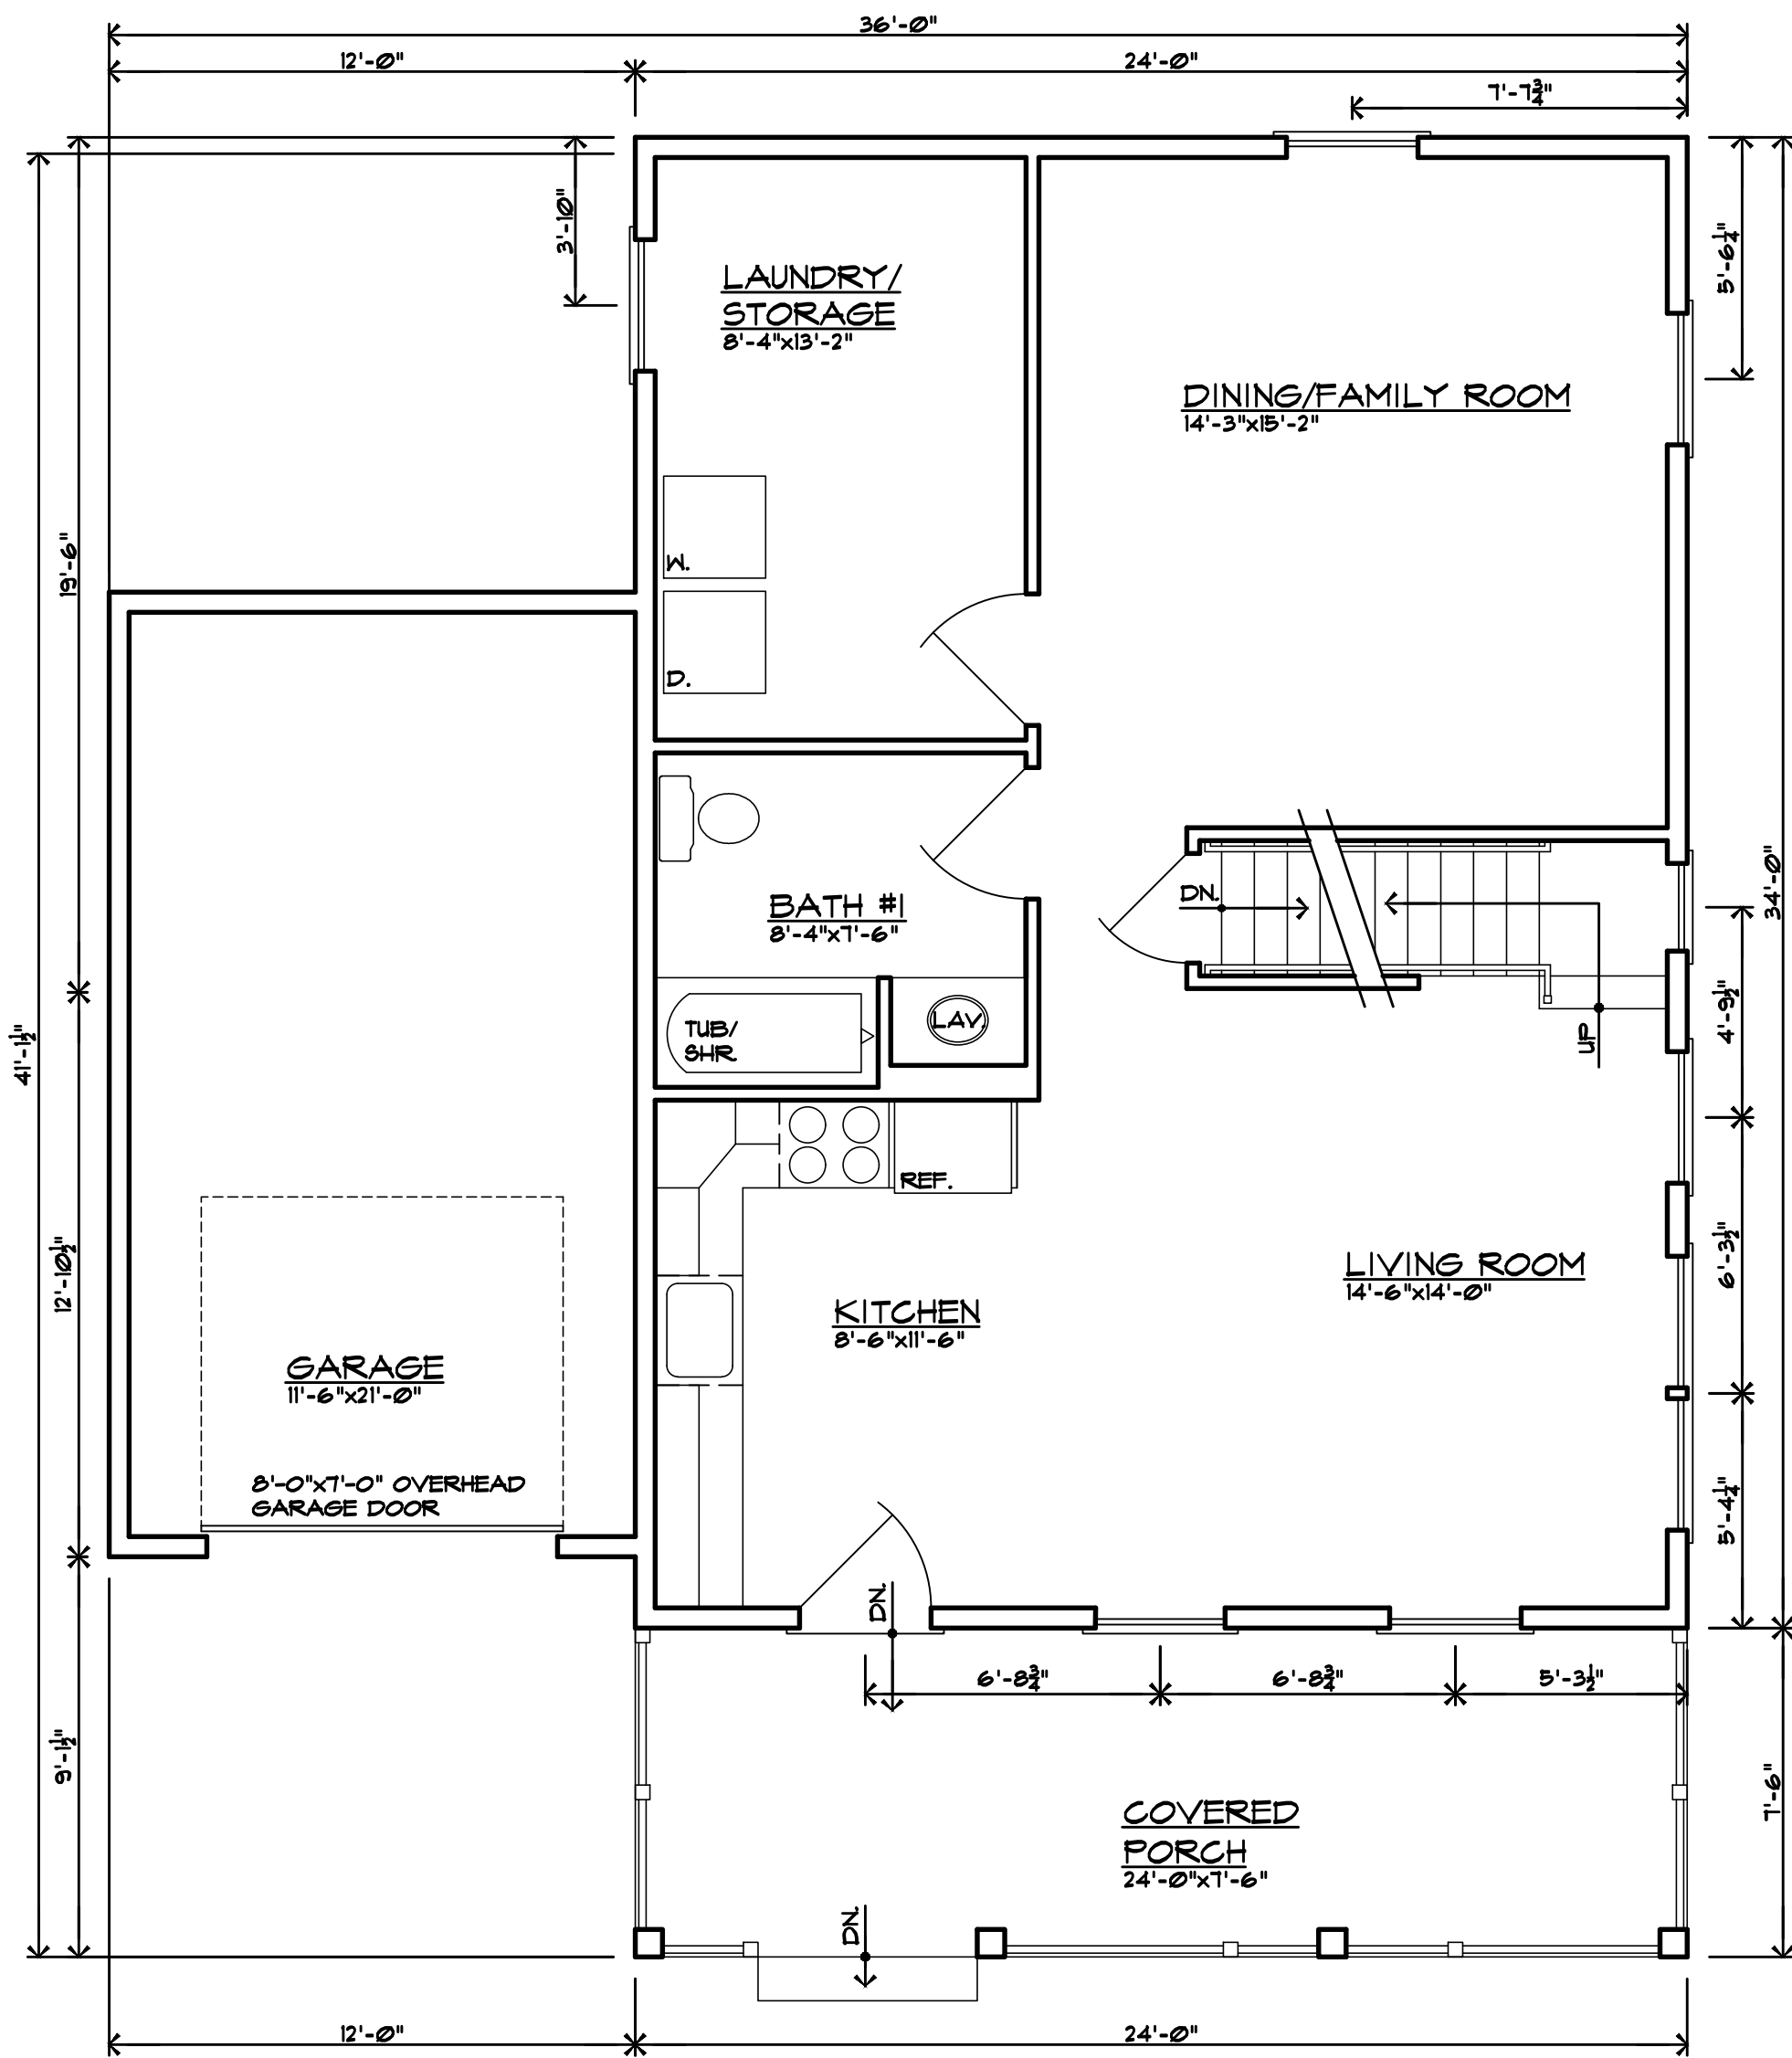

PROPOSED FIRST FLOOR PLAN
SCALE: 1/4" = 1'-0"
SHOWN NO BASEMENT

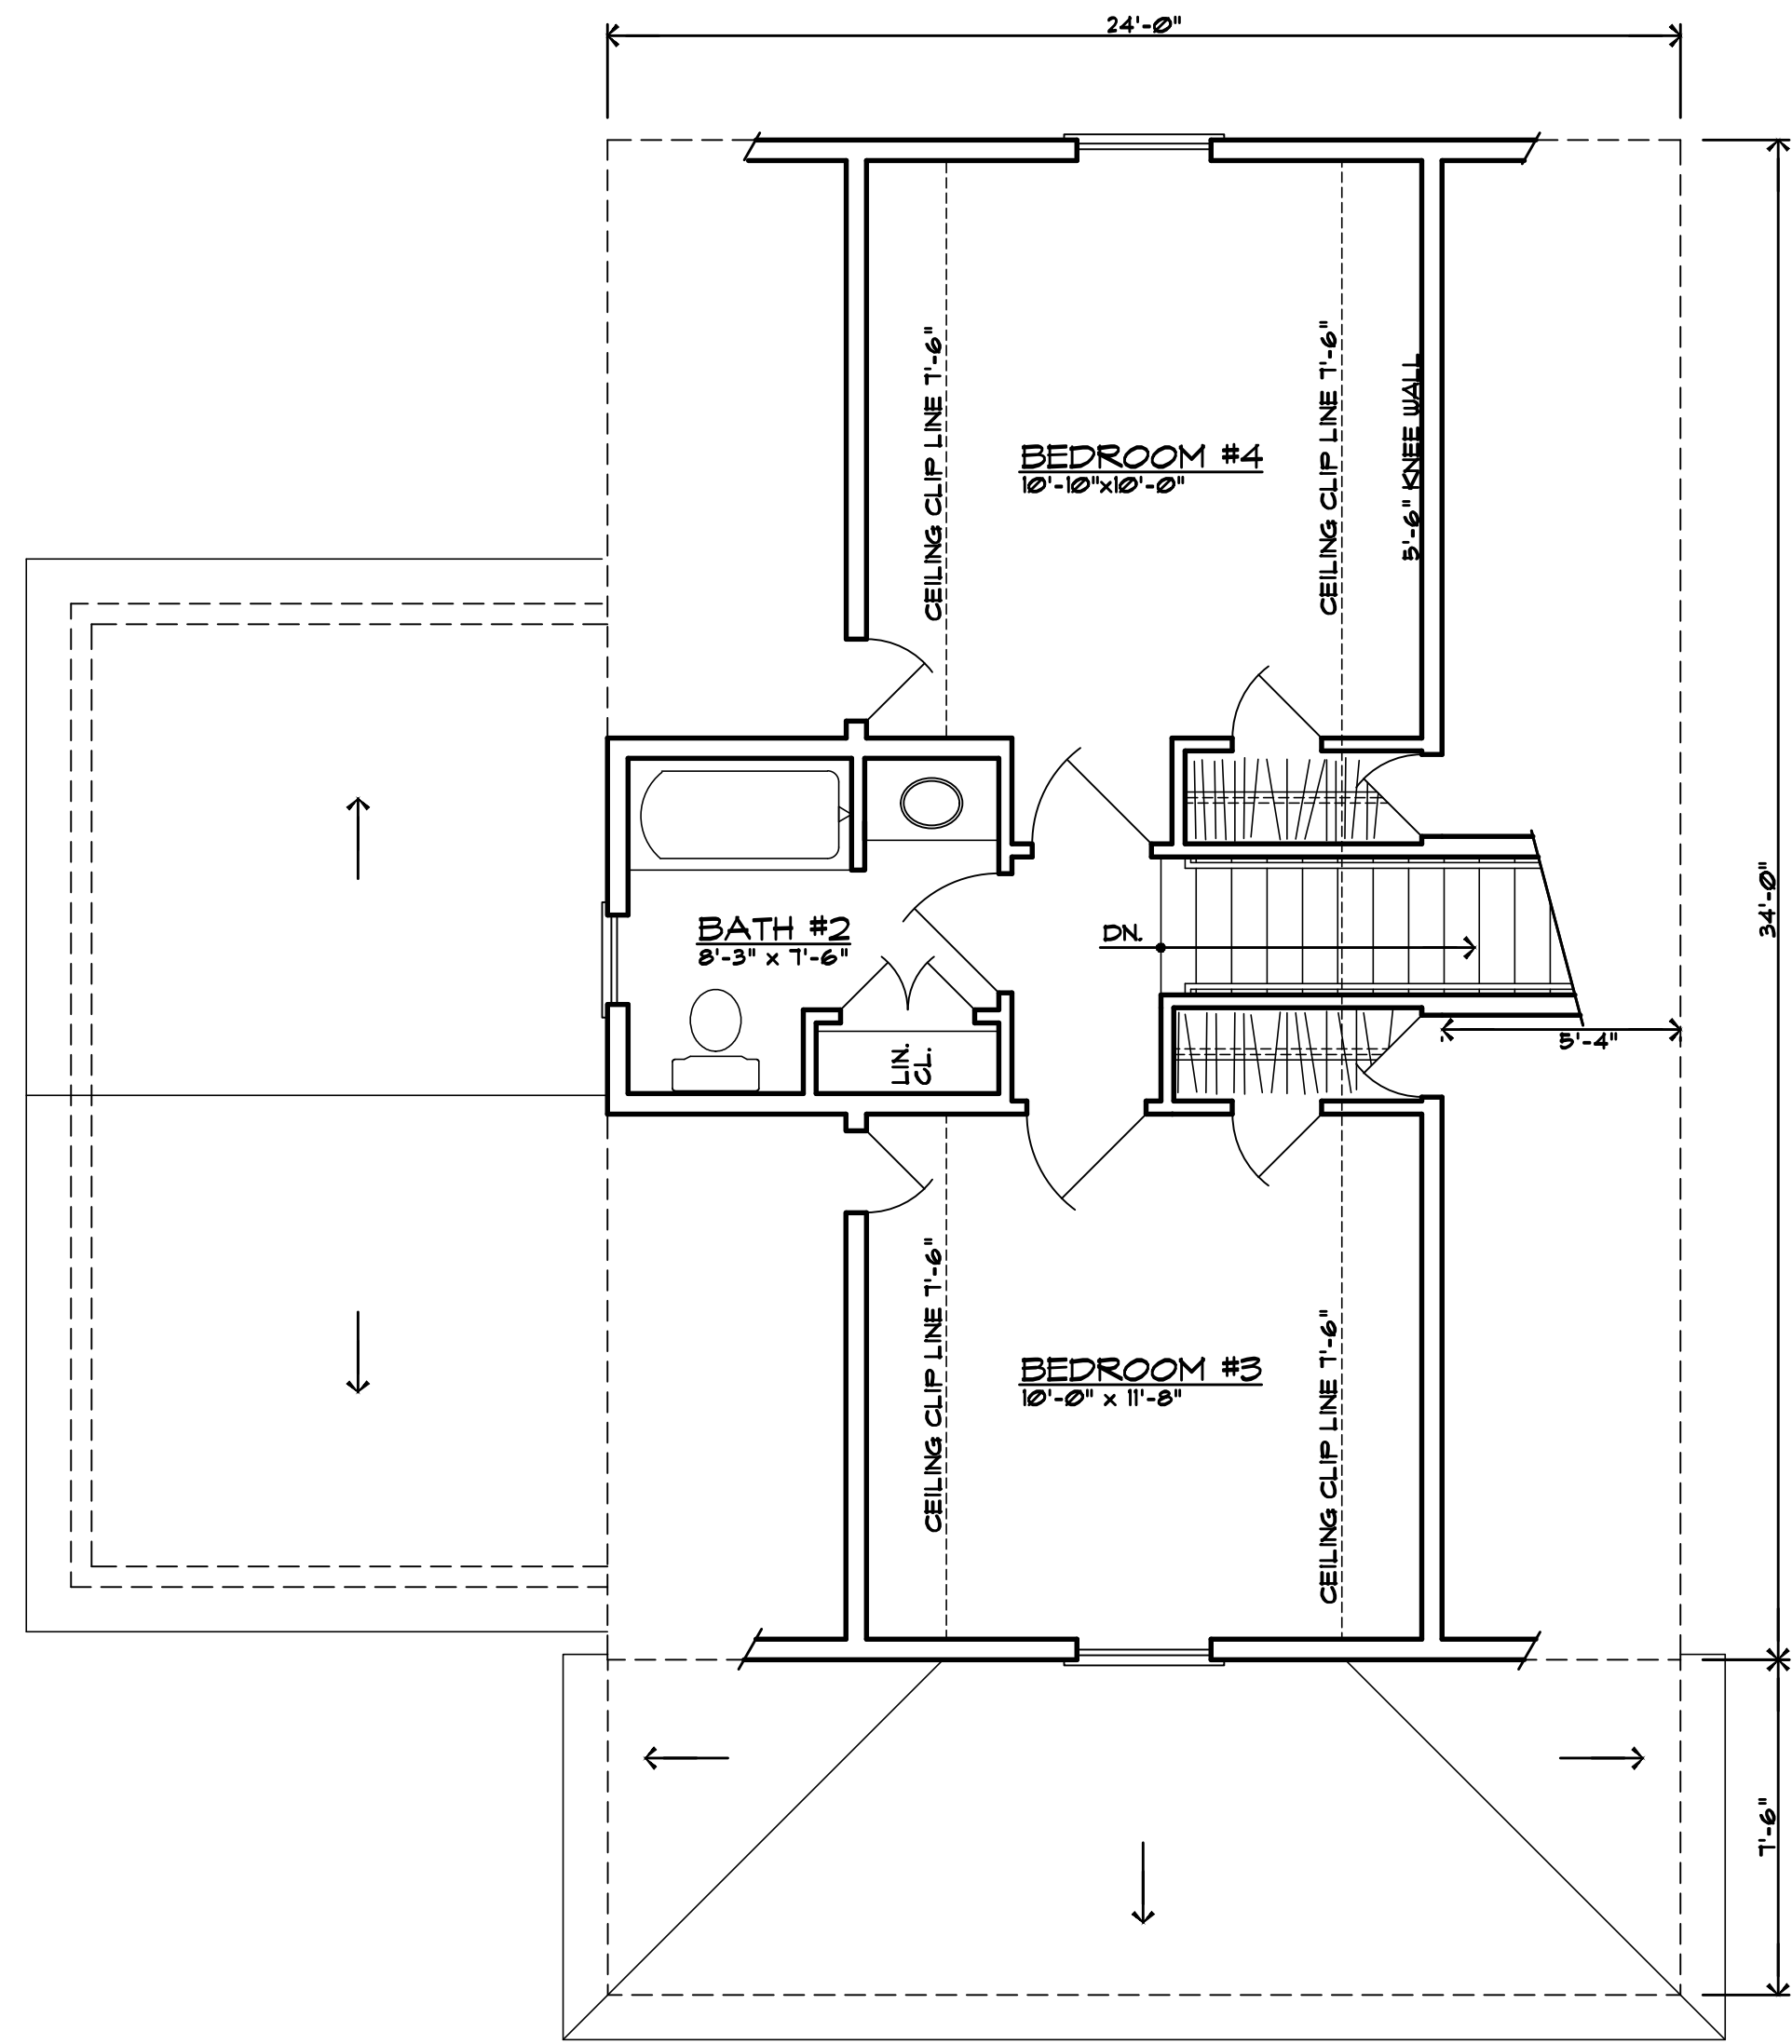

PROPOSED SECOND FLOOR PLAN
SCALE: 1/4" = 1'-0"

REV.	BY	DATE	DESCRIPTION

CUSTOM HOMES

HABITAT FOR HUMANITY
STONEMALD COURT DRIVE
MOUNT OLIVE, NEW JERSEY
LOT: 21.05 (t.m.) BLOCK: 3203 (t.m.)

SETH A. LEEB, AIA
ARCHITECT

1718 ROUTE 10 EAST, SUITE 100, PARLISPPANY, NJ 07054
P: (973) 267-4201 F: (973) 267-4202

DATE: 1/31/24
SCALE: AS NOTED
DRAWN: TH, AA
CHECKED BY: S.L.
JOB NO. 21-056

THIS DRAWING NOT VALID
UNLESS SIGNED AND
SEALED BY ARCHITECT

SETH A. LEEB, AIA
N.J. 21-15159

C:\DATA\CAD\CURRENT\21-056-1
SHEET

A-1
1 OF 2 SHEETS

PLANNING BOARD APPROVAL

APPROVED BY THE PLANNING BOARD OF THE TOWNSHIP
OF MOUNT OLIVE, MORRIS COUNTY, NEW JERSEY


DATEPLANNING BOARD CHAIR

DATEPLANNING BOARD SECRETARY

DATEMUNICIPAL ENGINEER



PROPOSED FRONT ELEVATION
SCALE: 1/4" = 1'-0"

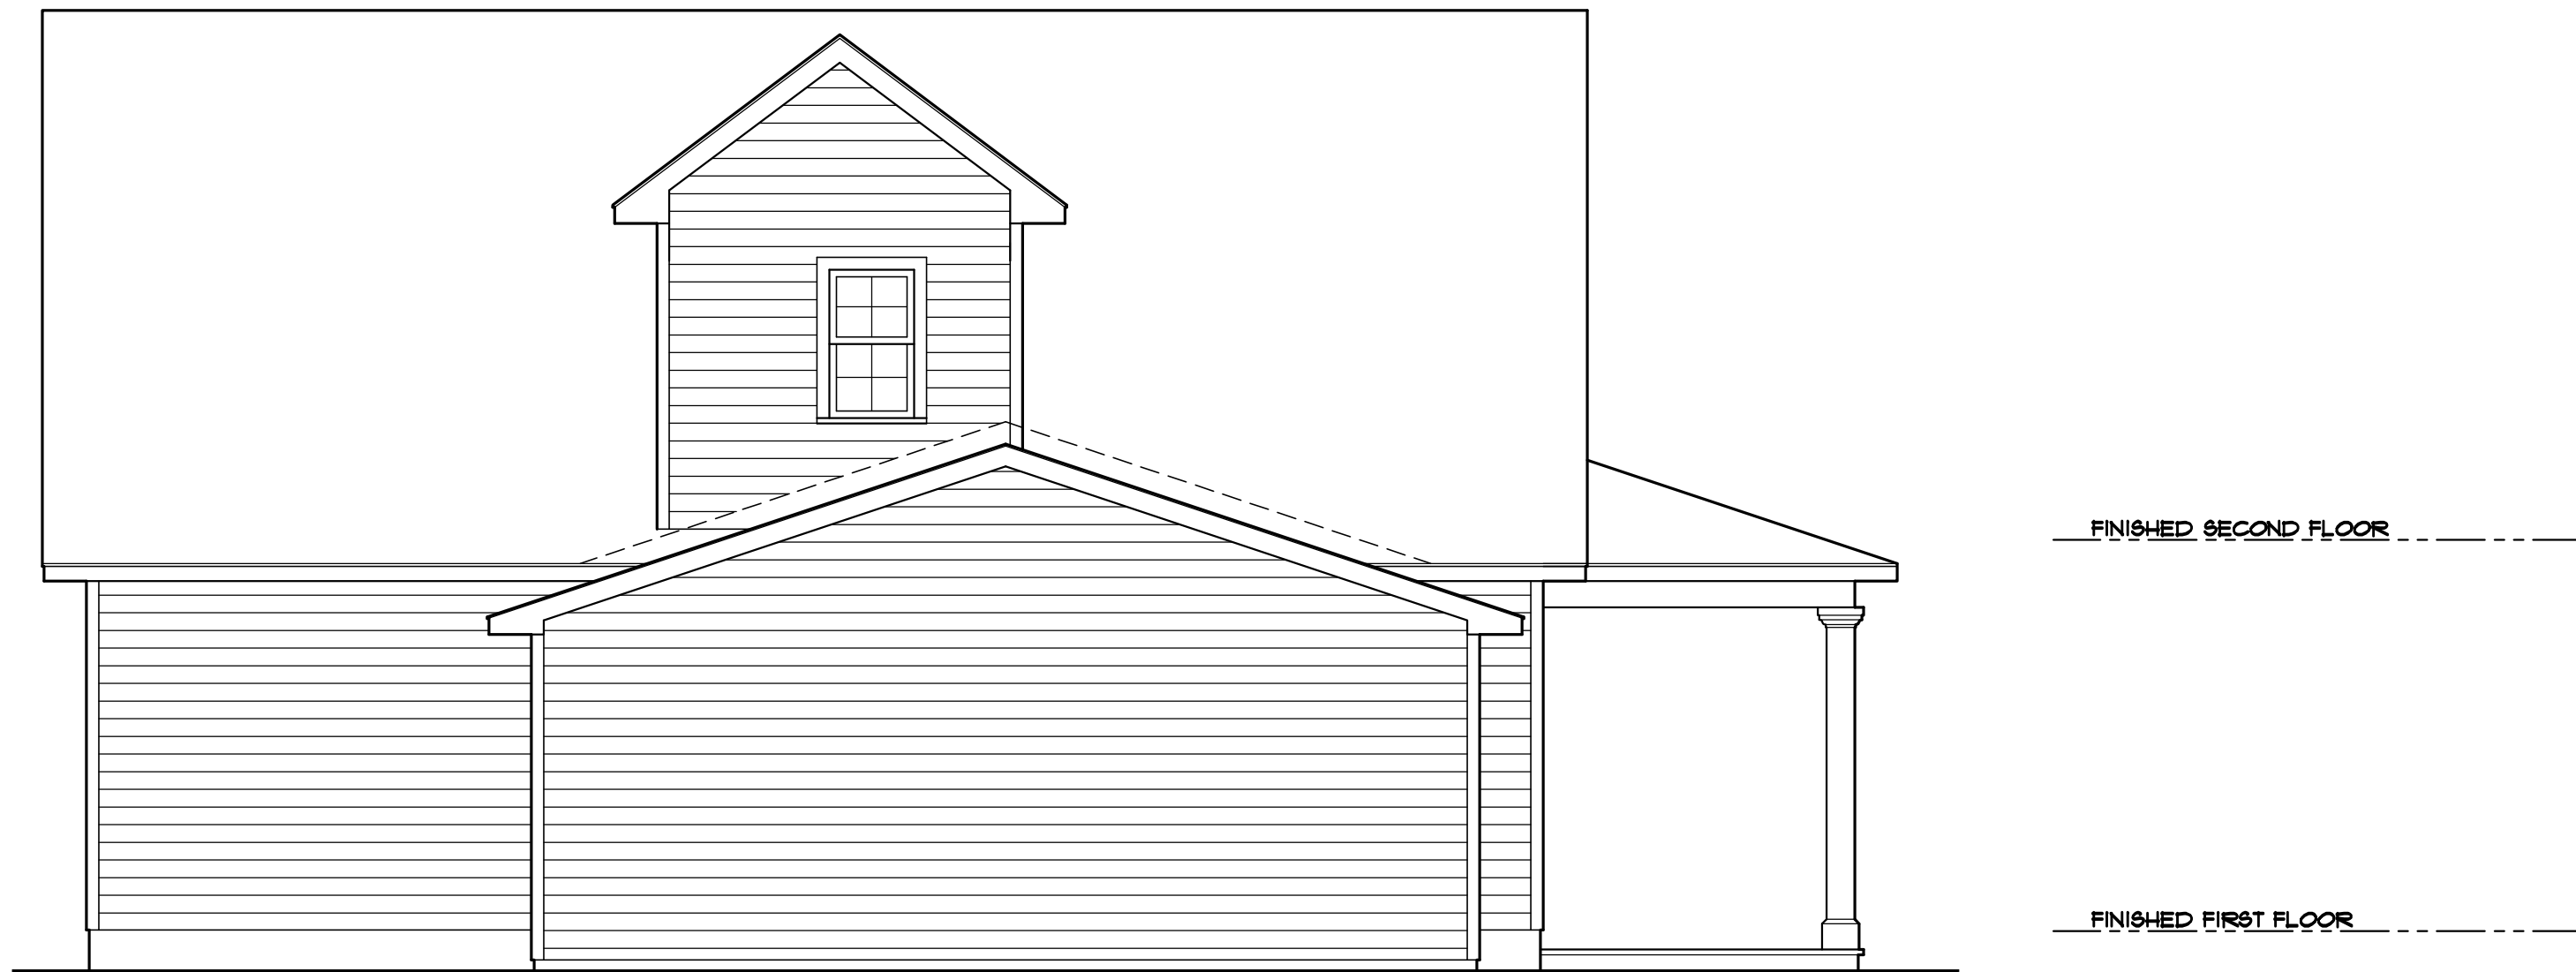

PROPOSED RIGHT SIDE ELEVATION
SCALE: 1/4" = 1'-0"



PROPOSED LEFT SIDE ELEVATION
SCALE: 1/4" = 1'-0"



PROPOSED REAR ELEVATION
SCALE: 1/4" = 1'-0"

NOTE

VERIFY ALL DIMENSIONS IN THE FIELD. NOTIFY ARCHITECT IMMEDIATELY OF ANY AND ALL DISCREPANCIES BEFORE PROCEEDING WITH WORK. TYPICAL ALL FLOORS. ALL DIMENSIONS TO ROUGH FRAMING UNLESS OTHERWISE NOTED.

COPYRIGHT 2024 BY SETH A. LEEB, ARCHITECT. THIS DRAWING, INCLUDING COPIES THEREOF, SHALL AT ALL TIMES REMAIN THE POSSESSION AND OWNERSHIP OF THE COPYRIGHT OWNER, SETH A. LEEB, ARCHITECT. ANY FURTHER REPRODUCTION OR OTHER USE OF THIS DRAWING IS PROHIBITED WITHOUT THE EXPRESS WRITTEN CONSENT OF THE COPYRIGHT OWNER.

THESE PLANS ARE ARTICLES OF SERVICE AND AS SUCH ARE THE PROPERTY OF THE ARCHITECT. THEY ARE INTENDED FOR USE IN THE CONSTRUCTION OF ONE BUILDING ONLY IN LOCATION SHOWN AND SHALL NOT BE USED FOR ANY ADDITIONAL CONSTRUCTION EXCEPT BY HIS WRITTEN CONSENT. BUILDING INSPECTOR, THESE PLANS ARE NOT TO BE FILED FOR BUILDING PERMIT WITHOUT SIGNATURE OF ARCHITECT AND IMPRINT OF SEAL AFFIXED.

REV.	BY	DATE	DESCRIPTION

CUSTOM HOMES

HABITAT FOR HUMANITY
STONEMALD COURT DRIVE
MOUNT OLIVE, NEW JERSEY
LOT: 21.05 (t.m.) BLOCK: 3203 (t.m.)

SETH A. LEEB, AIA
ARCHITECT

1718 ROUTE 10 EAST, SUITE 100, PARLISPPANY, NJ 07054
P. (973) 267-4201 F. (973) 267-4202

DATE: 1/31/24

SCALE: AS NOTED

DRAWN: TH, AA

CHECKED BY: S.L.

JOB NO. 21-056

THIS DRAWING NOT VALID
UNLESS SIGNED AND
SEALED BY ARCHITECT

SETH A. LEEB, AIA
N.J. 21-18109

C:\DATA\CAD\CURRENT\21-056-X
SHEET

A-2

2 OF 2 SHEETS