


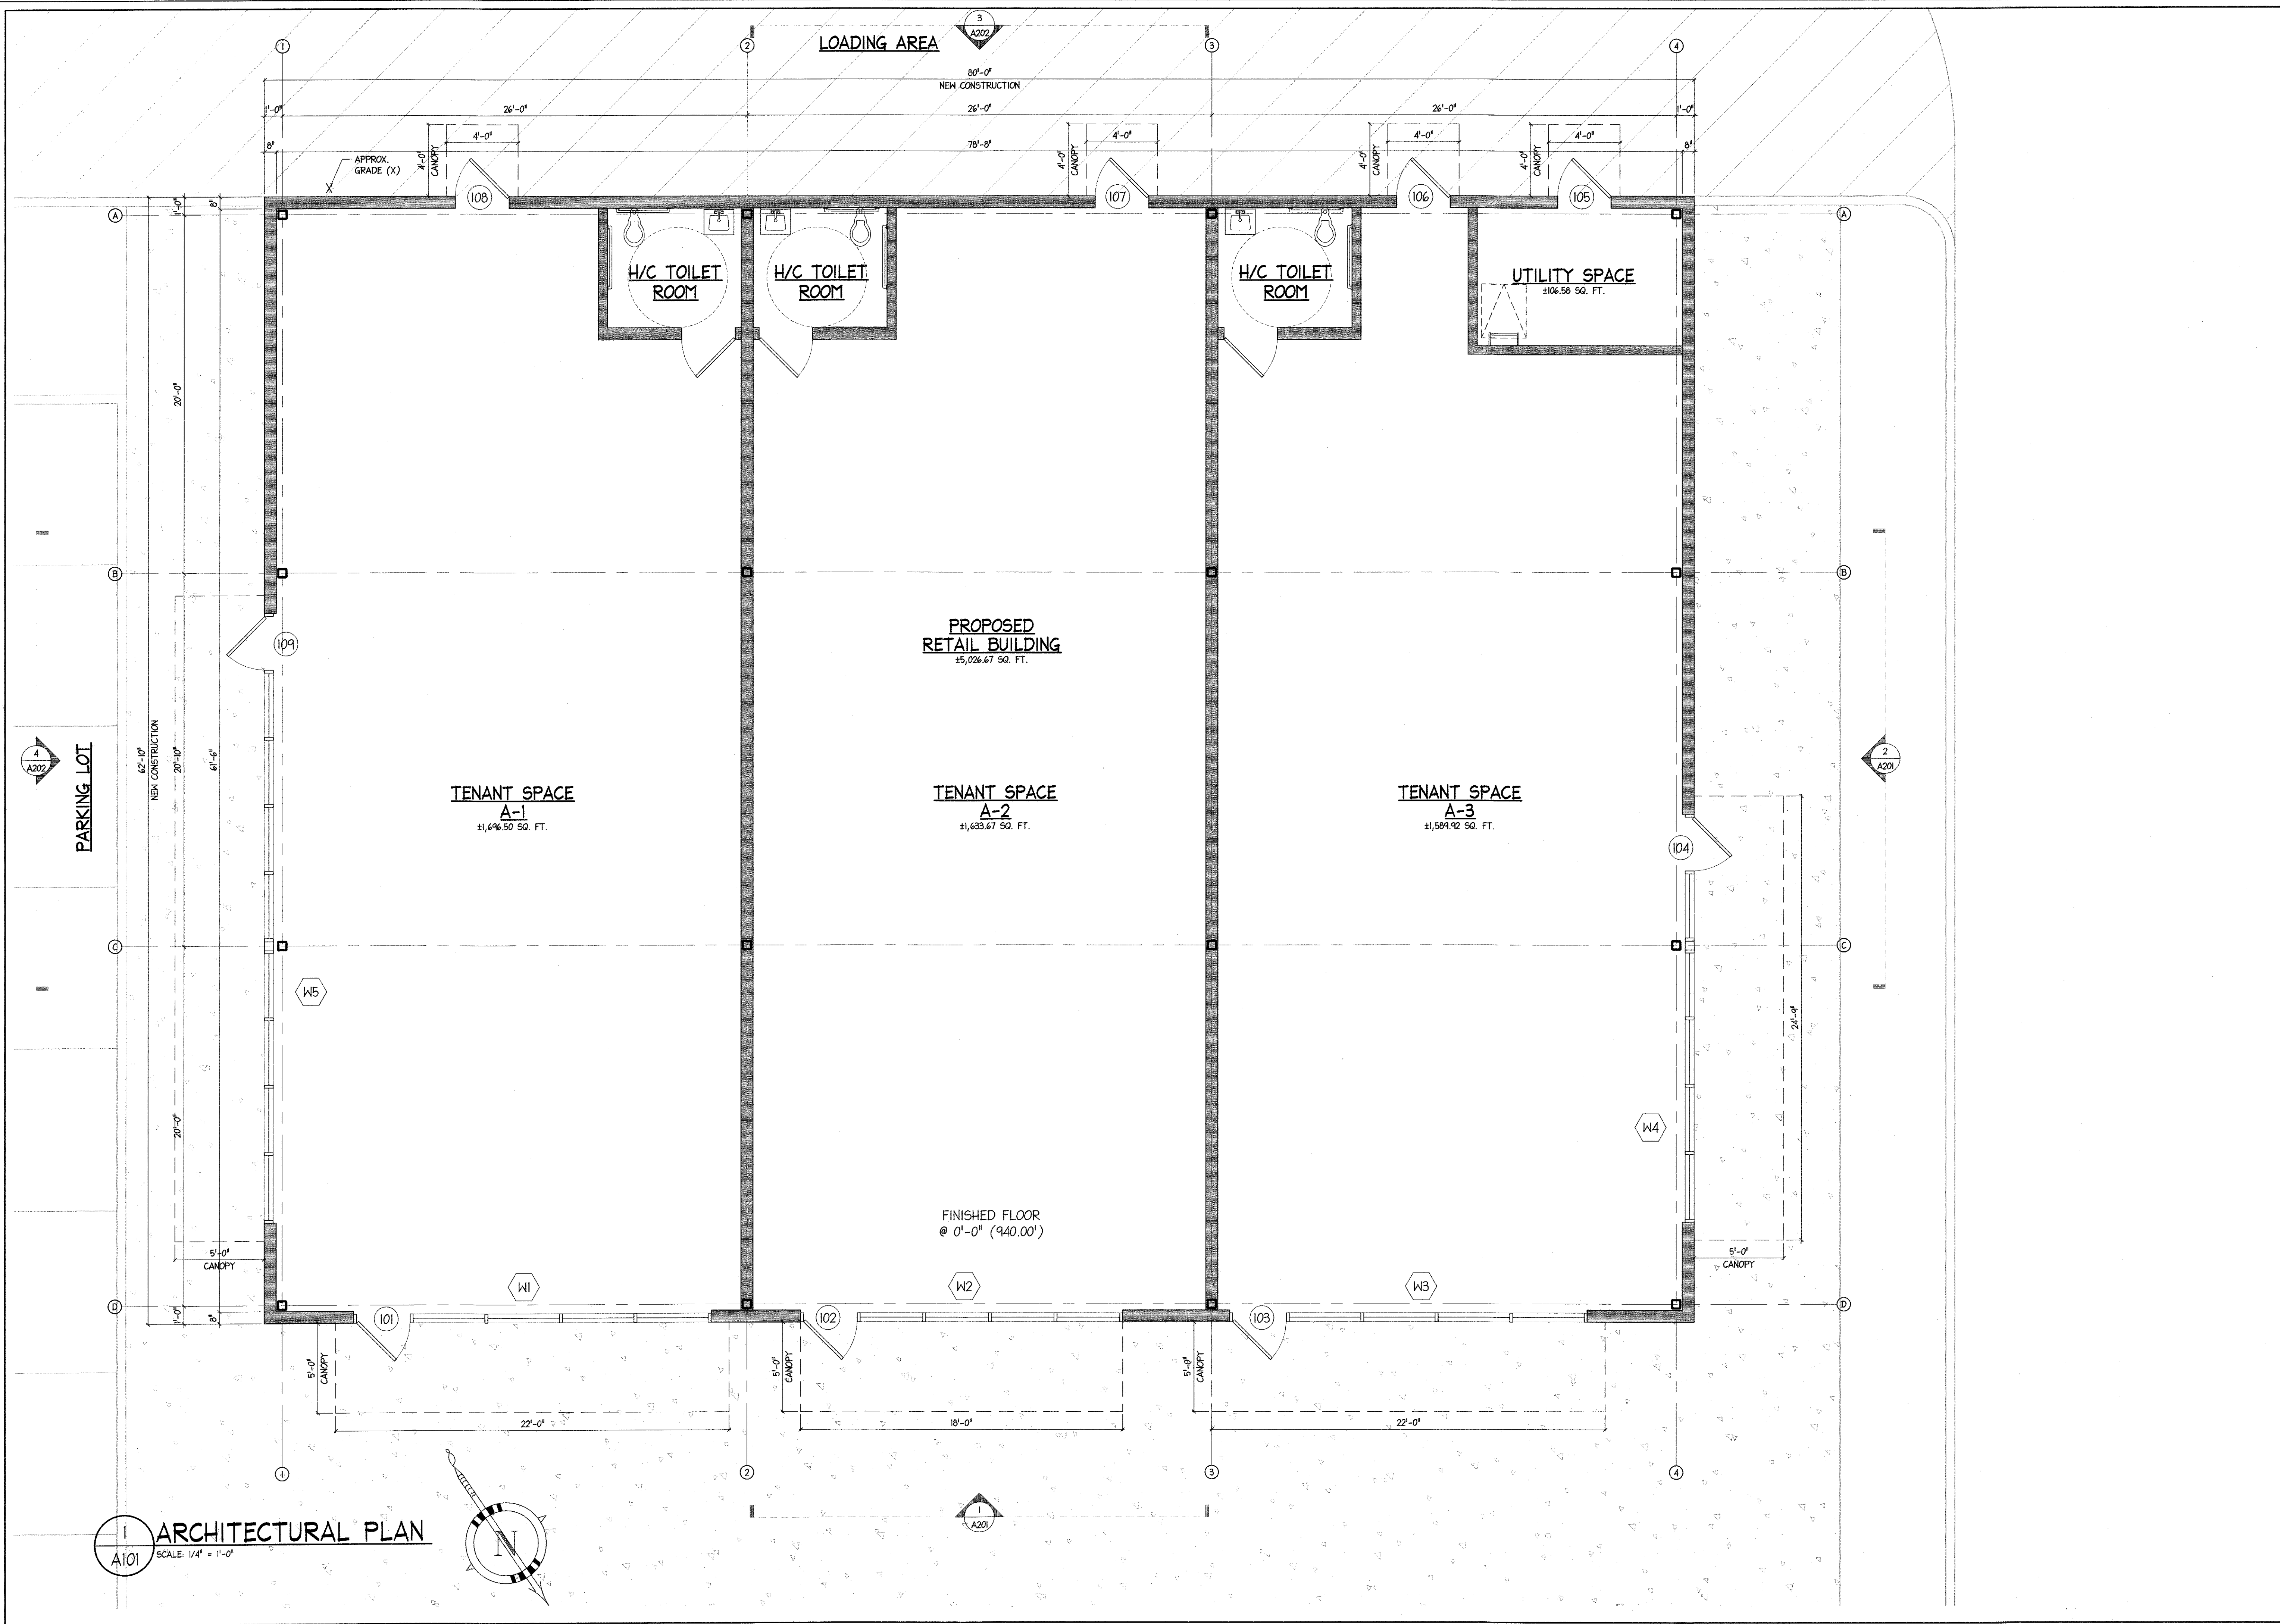

A101

ARCHITECTURAL PLAN

SCALE: 1/4" = 1'-0"

REVISION

ANTHONY GUZZO AIA
REGISTERED ARCHITECT NO. 12893

guzzo architects


201-939-1446
(FAX) 201-939-1448

608 RIDGE ROAD
LYNDHURST, N.J. 07071


NEW CONSTRUCTION
5,000 RETAIL BUILDING
RT 46 MILEPOST
MOUNT OLIVE, NJ

ARCHITECTURAL FLOOR PLAN

DATE 09/11/2023	SCALE AS NOTED	DRAWN AG AA JV
SET TYPE PRELIMINARY DOCUMENTS		
COMMISSION		
23067		
DRAWING NUMBER		
A101		

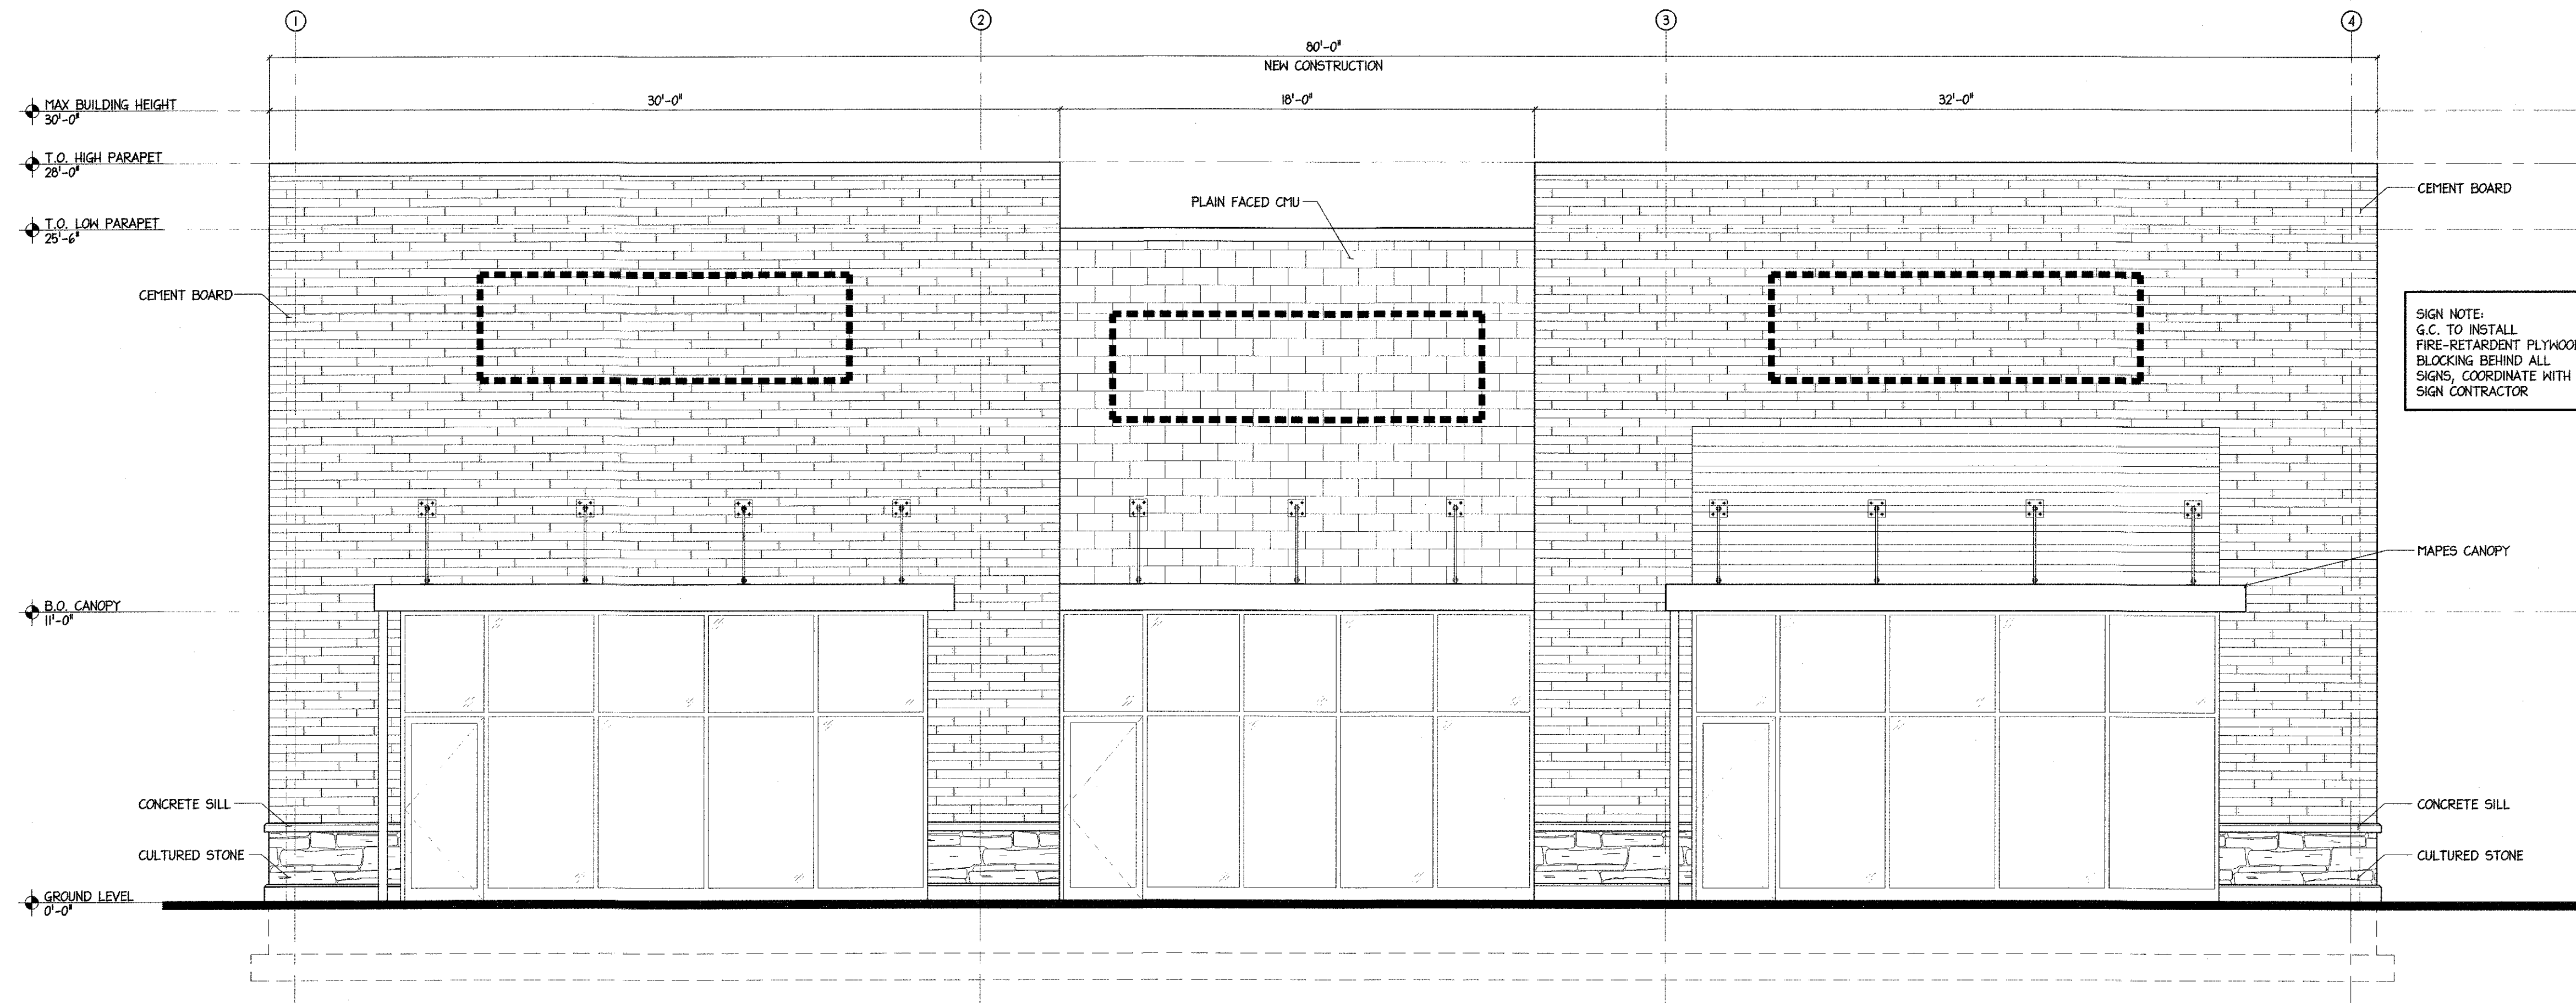


1 PROPOSED ELEVATION - EAST FACING
SCALE: 1/4" = 1'-0"

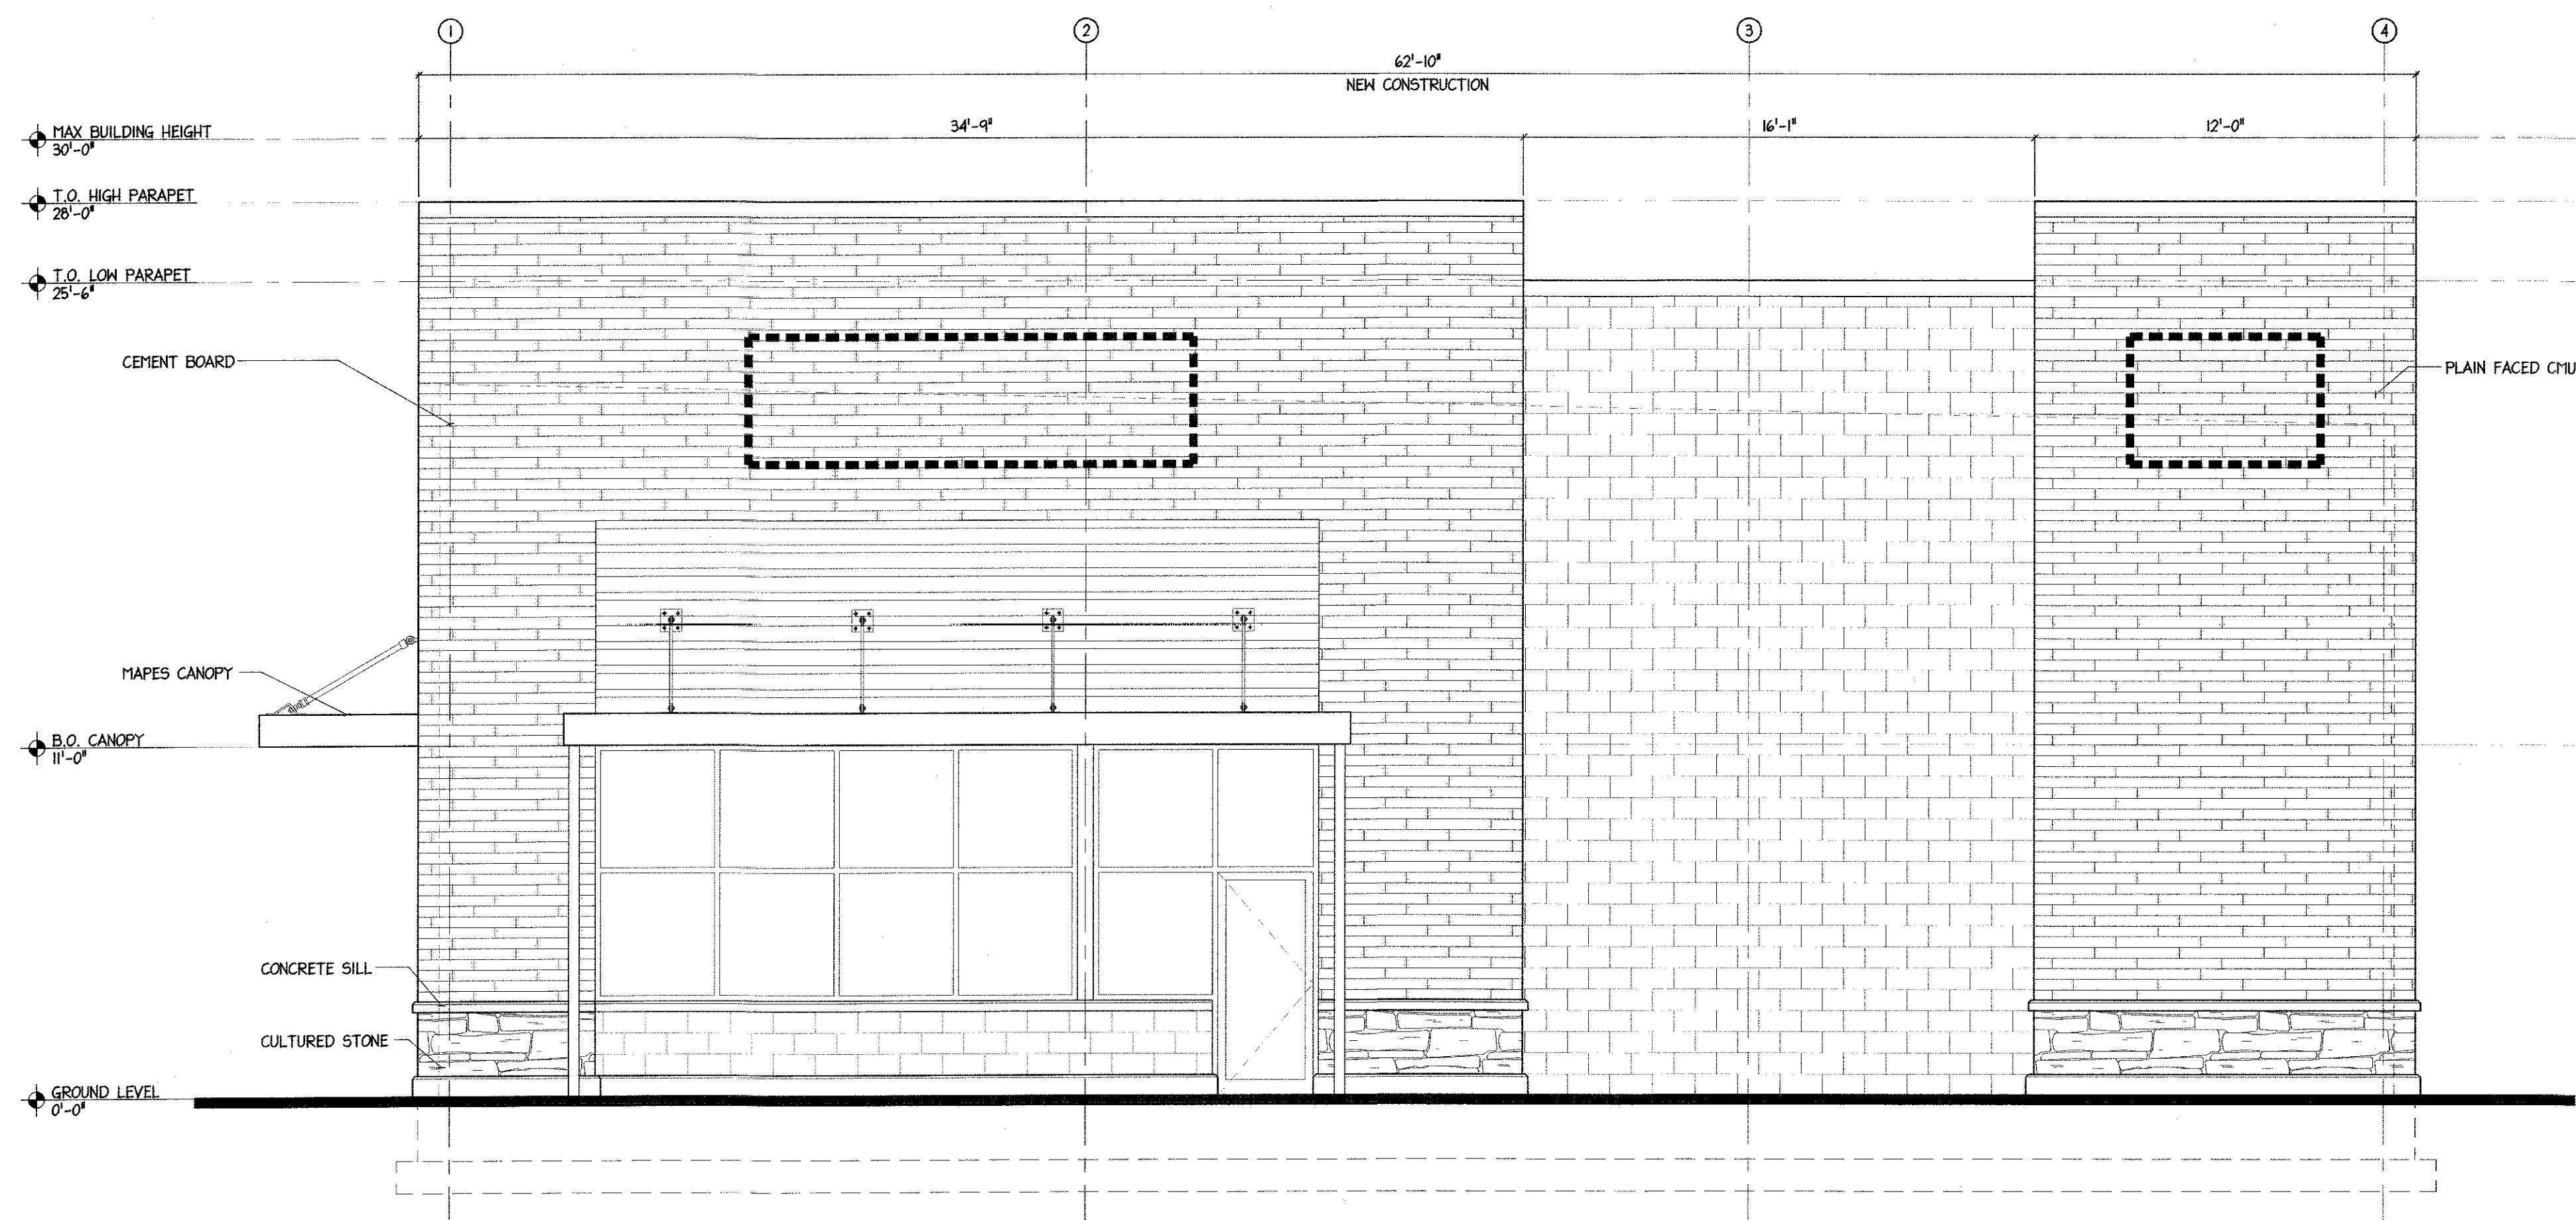

2 PROPOSED ELEVATION - NORTH FACING
SCALE: 1/4" = 1'-0"

REVISION

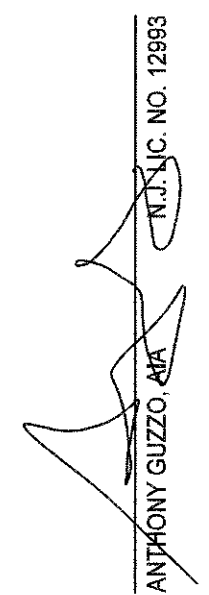


608 RIDGE ROAD
LYNDHURST, N.J. 07071
201-938-1446
(FAX) 201-938-1448


THESE DOCUMENTS ARE FOR USE SOLELY WITH RESPECT TO THIS PROJECT AND THE ARCHITECT SHALL RETAIN ALL RIGHTS INCLUDING THE COPYRIGHT. ANY OTHER USE IS PROHIBITED WITHOUT PRIOR WRITTEN CONSENT OF THE ARCHITECT.

NEW CONSTRUCTION
5,000 RETAIL BUILDING
RT 46 MILEPOST
MOUNT OLIVE, NJ
EXTERIOR ELEVATIONS

DATE 09/11/2023	SCALE AS NOTED	DRAWN AG AA JV
SET TYPE PRELIMINARY DOCUMENTS		
COMMISSION		
23067		
DRAWING NUMBER		
A201		

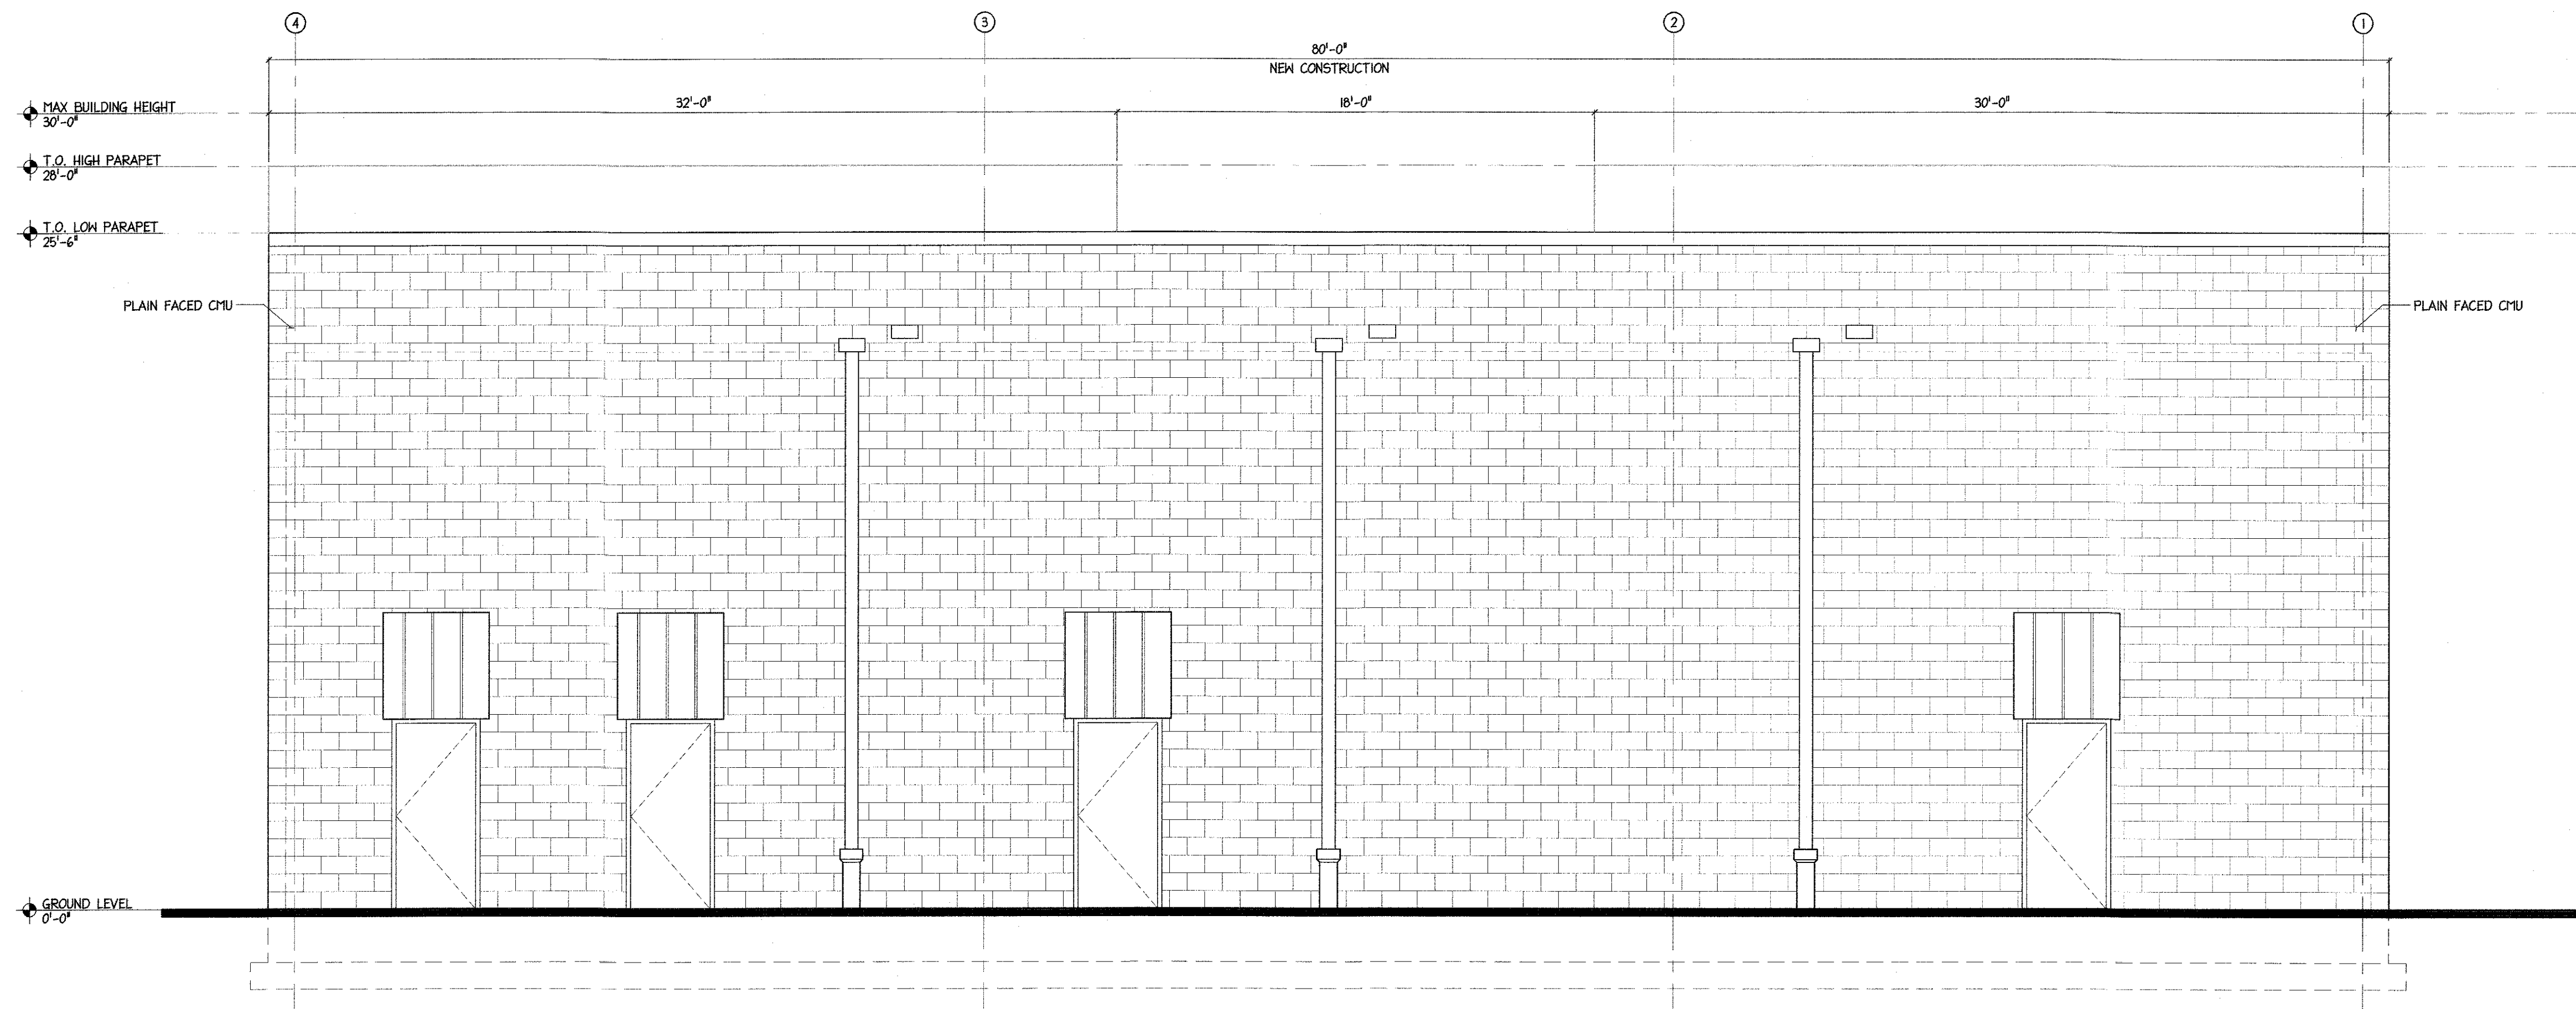

3 PROPOSED ELEVATION - WEST FACING
SCALE: 1/4" = 1'-0"

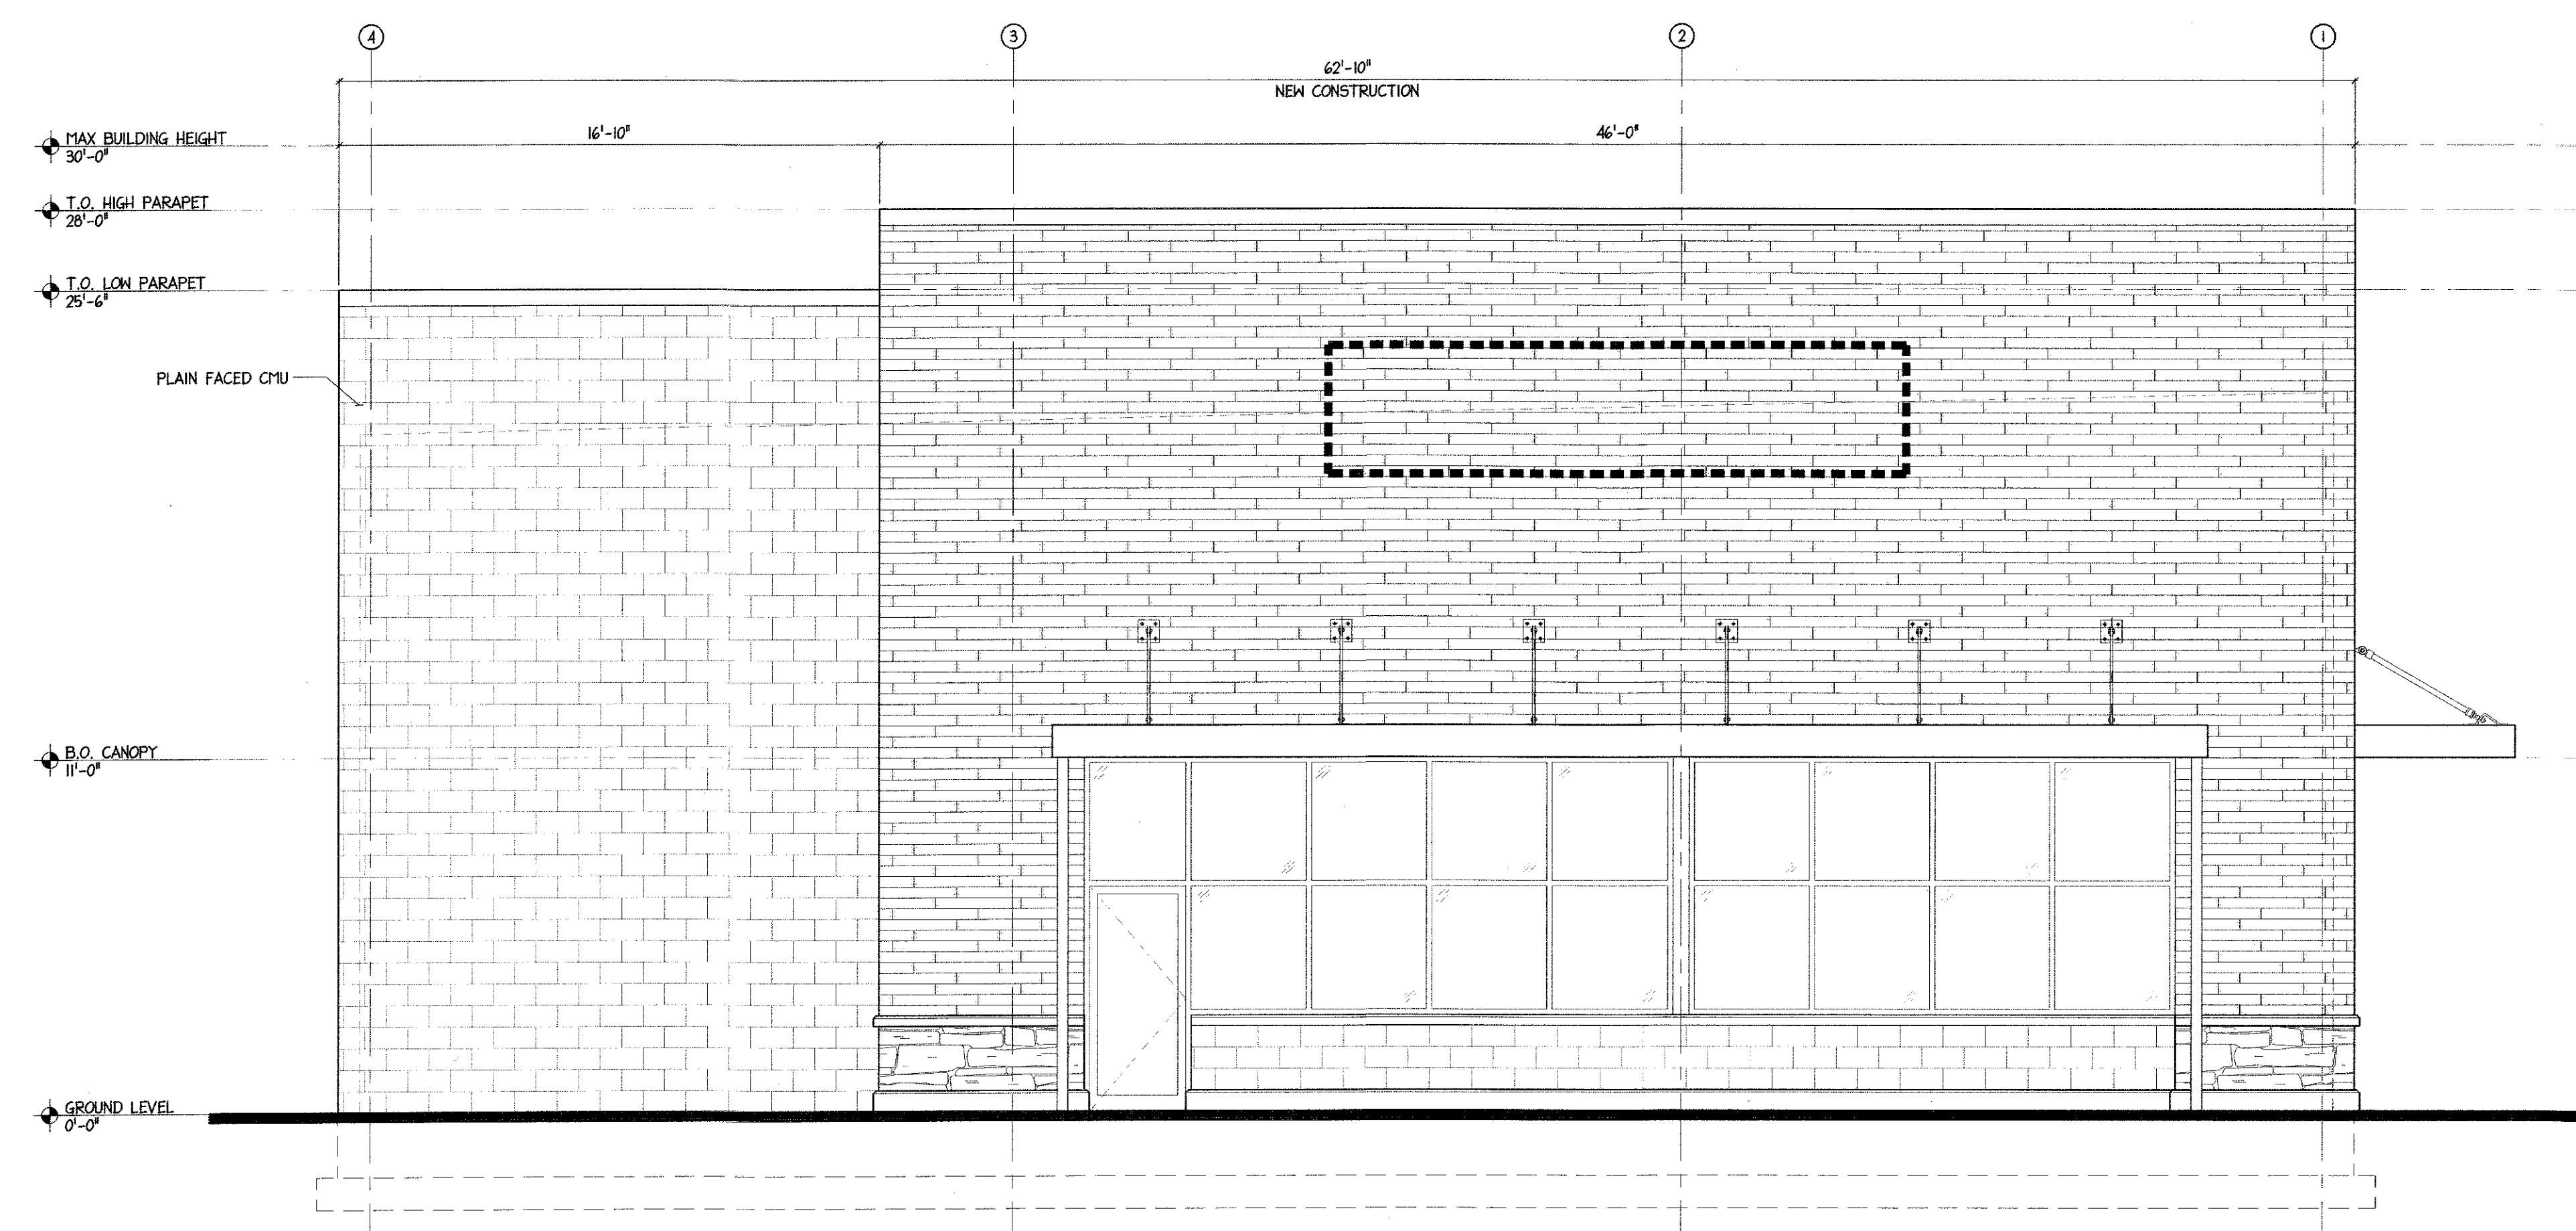

4 PROPOSED ELEVATION - SOUTH FACING
SCALE: 1/4" = 1'-0"

REVISION

ANTHONY GUZZO ARCH. NO. 12593
guzzo architects
608 RIDGE ROAD
LYNDHURST, N.J. 07071
201-939-1446
(FAX) 201-939-1448

THESE DOCUMENTS ARE FOR USE SOLELY WITH RESPECT TO THIS PROJECT AND THE ARCHITECT SHALL RETAIN ALL RIGHTS INCLUDING THE COPYRIGHT. ANY OTHER USE IS PROHIBITED WITHOUT PRIOR WRITTEN CONSENT OF THE ARCHITECT.

NEW CONSTRUCTION
5,000 RETAIL BUILDING
RT 46 MILEPOST
MOUNT OLIVE, NJ
EXTERIOR ELEVATIONS

DATE 09/11/2023	SCALE AS NOTED	DRAWN AG AA JV
SET TYPE PRELIMINARY DOCUMENTS		
COMMISSION		
23067		
DRAWING NUMBER A202		