


| REAR DOCK AREA SUMMARY                       |                   |                |
|----------------------------------------------|-------------------|----------------|
| OCCUPANCY USE                                | ROOM NAME         | SQUARE FOOTAGE |
| MERCANTILE (M)                               | SALES / VESTIBULE | 12,591         |
|                                              | UNISEX 2          | 96             |
|                                              | UNISEX 1          | 96             |
|                                              | HALL              | 120            |
| SUBTOTAL (MERCANTILE)                        |                   | 12,903         |
| BUSINESS (B)                                 | OFFICE            | 258            |
|                                              | BREAK ROOM        | 315            |
|                                              | eCOMMERCE         | 401            |
|                                              | CLOSET            | 36             |
| SUBTOTAL (BUSINESS)                          |                   | 1,010          |
| STORAGE / STOCK (S-2)                        | BACKROOM          | 2,583          |
|                                              | COOLER            | 1,341          |
|                                              | FREEZER           | 647            |
| SUBTOTAL (STORAGE / STOCK)                   |                   | 4,571          |
| SUBTOTAL (OCCUPANCIES)                       |                   | 18,484         |
| EXTERIOR / INTERIOR WALLS / UNOCCUPIED SPACE |                   | 948            |
| BUILDING SQUARE FOOTAGE                      |                   | 19,432         |
| EXTERIOR CANOPY                              |                   | 1,018          |
| TOTAL SQUARE FOOTAGE (INCLUDING CANOPY)      |                   | 20,450         |

| OPERATIONS DATA                           |                   |
|-------------------------------------------|-------------------|
| ITEM                                      | THIS PROJECT      |
| LINEAR FOOTAGE OF BASE (PRODUCE INCLUDED) | 807'-2"           |
| ASSUMED PALLET STORAGE                    | 57                |
| BUILDING DIMENSIONS                       | 119'-4" x 162'-8" |
| SALES FLOOR DIMENSIONS                    | 74'-6" x 151'-1"  |
| LENGTH OF MULTIDECK                       | 120'              |
| COOLER MILK DOORS                         | 4                 |
| COOLER GENERAL DOORS                      | 12                |
| FREEZER GENERAL DOORS                     | 16                |
| SPOT MERCHANDISERS                        | 10                |
| CART STORAGE                              | 128               |

NOTES:

- THIS DRAWING IS FOR GENERAL FIXTURING LAYOUT AND REFERENCE TO EQUIPMENT ONLY. ALL INFORMATION IS FOR ALDI OPERATIONAL USE ONLY AND SHALL NOT BE USED FOR CONSTRUCTION OR BIDDING PURPOSES.
- ALL DIMENSIONS TO WALLS ARE TO FACE OF STUD UNLESS NOTED OTHERWISE.
- THIS FACILITY DOES NOT CONTAIN A BAKERY, A BUTCHER, A DELI OR FISH COUNTER.
- ALL FOOD IS PREPACKAGED. THERE IS NO ON SITE FOOD PREPARATION.
- GONDOLA LOCATIONS ARE MEASURED FROM THE FACE OF THE STAINLESS STEEL PRICE TAG MOLDING (SSPTM).

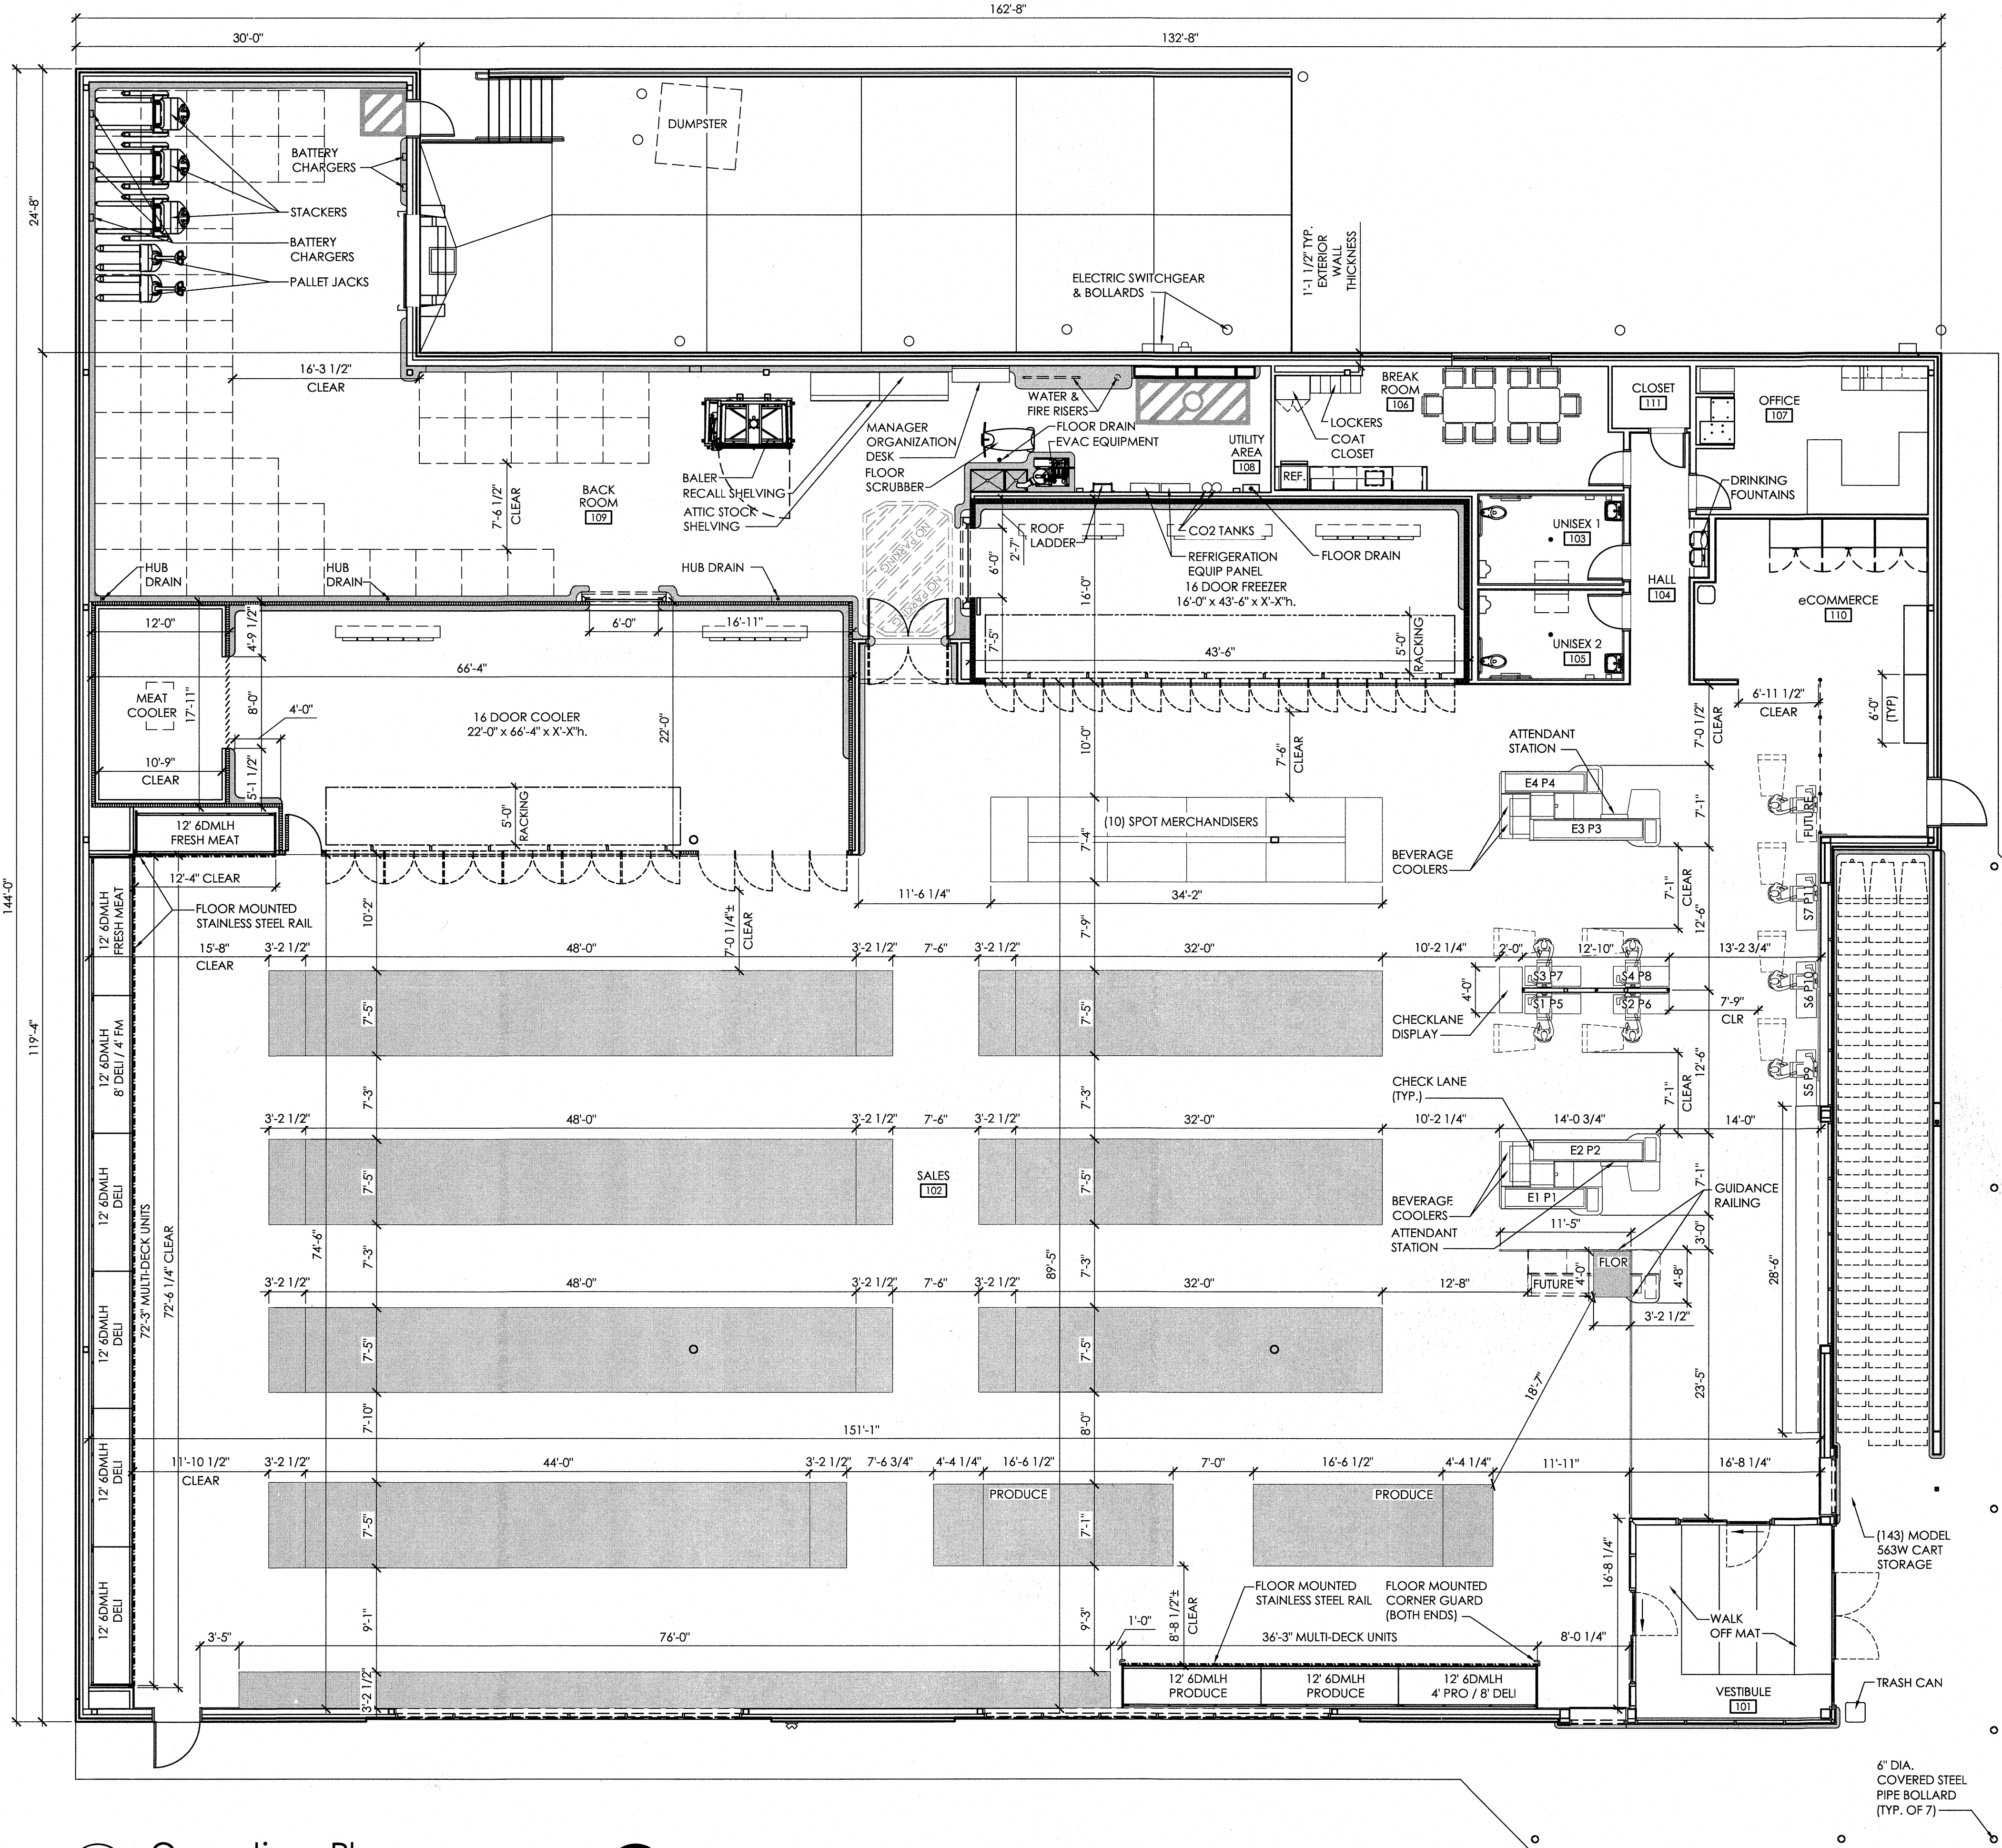

1 Operations Plan  
SCALE: 1/8" = 1'-0"

Amanda Speranza-Kelly,  
AIA, NCARB  
615 Fishers Run Victor, NY 14564  
585.742.2222 - www.apd.com

Copyright © 2023  
Amanda Speranza-Kelly, AIA, NCARB  
All Rights Reserved.  
Drawing Alteration  
It is a violation of law for any person, unless acting under the direction of a licensed Architect, Professional Engineer, Landscape Architect, or Land Surveyor to alter any item on this document in any way. Any licensee who alters this document is required by law to affix his or her seal and to add the notation "Altered by" followed by his or her signature and the specific description of the alteration or revision.  
**DO NOT SCALE PLANS**  
Copying, Printing, Software and other processes required to produce these prints can stretch or shrink the actual paper or layout. Therefore, scaling of this drawing may be inaccurate. Contact Architect with any need for additional dimensions or clarifications.

| Issued:    |                          | Date:    |
|------------|--------------------------|----------|
| A          | Issued for Client Review | 06/13/23 |
| B          |                          |          |
| C          |                          |          |
| D          |                          |          |
| E          |                          |          |
| Revisions: |                          | Date:    |
| 1          |                          |          |
| 2          |                          |          |
| 3          |                          |          |
| 4          |                          |          |
| 5          |                          |          |
| 6          |                          |          |
| 7          |                          |          |
| 8          |                          |          |
| 9          |                          |          |
| 10         |                          |          |
| 11         |                          |          |
| 12         |                          |          |

PROJECT ARCHITECT/ENGINEER DATE

PROJECT LEAD DATE

Seal  
ALDI Inc.  
2700 Saucon Valley Road  
Center Valley, PA 18034  
(610) 798-9200  
(610) 798-9187 fax

ALDI Inc. Store #: XX  
Mount Olive Twp NJ  
Block 4100 Lot 80.01, US-46  
Mount Olive Twp, NJ 07828  
Morris County  
Project Name & Location:

Operations Plan





|                 |             |
|-----------------|-------------|
| Drawing Name:   | Project No. |
| Date: 06/13/23  | 21-0519a    |
| Type: RHRDV7ER  |             |
| Drawn By: SRS   | A-131       |
| Scale: As Noted | Drawing No. |

| EXTERIOR FINISH SCHEDULE |                                                                    |   |
|--------------------------|--------------------------------------------------------------------|---|
| KEY                      | MATERIAL / MFG.                                                    | COLOR / NO.                                                                                                |
| A1                       | PREFINISHED METAL COPING                                           | A1- SILVER - AT HIGH ROOF & CANOPY<br>A1a - AGED BRONZE - AT BRICK<br>A1b - AGED BRONZE - AT NICHHA TOWERS |
| A2                       | BASE BID (BRICK 'A')<br>SPEC-BRICK CONCRETE MASONRY VENEER         | STANTON BLEND w/ HOLCIM "ATLANTA RED" MORTAR<br>MORTAR ALT: SOLOMON 40A RED<br>4WXBK16L                    |
| A2                       | ALTERNATE No. 2 (BRICK 'B')<br>QUICK-BRICK CONCRETE MASONRY VENEER | PROMENADE BLEND w/ HOLCIM "ATLANTA RED" MORTAR<br>MORTAR ALT: SOLOMON 40A RED<br>4WXBK16L                  |
| A2                       | ALTERNATE No. 3 (BRICK 'C')<br>BELDEN BRICK                        | MODULAR COMMODORE BLEND w/ HOLCIM "ATLANTA RED" MORTAR<br>MORTAR ALT: SOLOMON 40A RED<br>4WXBK16L          |
| A3                       | PREFINISHED ALUM. SILL                                             | A3- BRIGHT SILVER<br>A3a - PETERSEN ALUMINUM - 'AGED BRONZE'                                               |
| A4                       | ALUMINUM STOREFRONT SYSTEM                                         | ANODIZED ALUM.                                                                                             |
| A5                       | MEMBRANE ROOFING                                                   | GRAY   |
| A6                       | METAL SOFFIT PANELS                                                | SOLID PANELS - SILVER METALLIC                                                                             |
| A7                       | EXTERIOR PAINT                                                     |   |
| A8                       | NOT USED                                                           |   |
| A9                       | ALUMINUM COMPOSITE PANEL                                           | BRIGHT SILVER                                                                                              |
| A10                      | NICHHA FIBER CEMENT EXTERIOR CLADDING                              | VINTAGEWOOD 'BARK'                                                                                         |
| A11                      | BLRD-2                                                             | PT-19 / CL-4                                                                                               |
| A12                      | BLRD-4                                                             |   |
| A13                      | GUARD RAIL TYPE "A"                                                | GALVANIZED STEEL                                                                                           |
| A14                      | GUARD RAIL TYPE "B"                                                | GALVANIZED STEEL                                                                                           |
| A15                      | BLRD-3                                                             | GALVANIZED                                                                                                 |
| A16                      | DOCK LEVELER / SEAL AND BUMPERS                                    | LEVELER - FACTORY FINISH / SEAL AND BUMPERS - FACTORY FINISH - BLACK                                       |
| A17                      | MASONRY CONTROL JOINT                                              |   |
| A18                      | SCUPPER, 16" OVERFLOW SCUPPER, COLLECTOR & DOWN SPOUT              | MATCH COPING ABOVE                                                                                         |
| A19                      | ARCHITECTURAL CAST STONE                                           | TANNERSTONE: AG-1                                                                                          |
| A20                      | ALDI TOWER SIGN                                                    | BY SIGN VENDOR / FILED UNDER SEPARATE PERMIT                                                               |
| A21                      | CRTB                                                               | NATURAL   |
| A22                      | KNOX BOX                                                           | FACTORY FINISH                                                                                             |
| A23                      | AUTO DOOR SYSTEM & TRANSOM                                         | ANODIZED ALUMINUM                                                                                          |
| A24                      | NICHHA CONTROL JOINT WITH "H" CLIP                                 |   |
| A25                      | 8" X 8" PRE-FINISHED ALUM. GUTTER                                  | MATCH PREFINISHED METAL COPING                                                                             |
| A26                      | 8" X 8" PRE-FINISHED ALUM. DOWNSPOUT                               | MATCH PREFINISHED METAL COPING                                                                             |
| A27                      | ACP H/J TRIM / JOINT COVER                                         |   |
| A28                      | NICHHA FIBER CEMENT PANEL BASE FLASHING                            | PETERSEN ALUMINUM - 'AGED BRONZE'                                                                          |
| E1                       | EXIT DISCHARGE LIGHT                                               | FACTORY FINISH                                                                                             |
| E2                       | WALL SCONCE                                                        | FACTORY FINISH                                                                                             |
| E3                       | JUNCTION BOX WITH COVER FOR FUTURE CARD READER                     |   |
| E4                       | UTILITY METERING & C.T.                                            | FACTORY FINISH                                                                                             |
| E5                       | EXTERIOR WALL PACK                                                 | FACTORY FINISH                                                                                             |
| E6                       | EXTERIOR DUPLEX RECEPTACLE                                         | FACTORY FINISH                                                                                             |
| E7                       | NOT USED                                                           |   |
| E8                       | EXTERIOR UPLIGHTING FIXTURES                                       | FACTORY FINISH                                                                                             |
| F1                       | FIRE DEPT. CONNECTION                                              | FACTORY FINISH                                                                                             |
| P2                       | MOTOR GONG                                                         | FACTORY FINISH                                                                                             |
| P1                       | HOSE BIB                                                           | FACTORY FINISH                                                                                             |
| P2                       | RPZ DISCHARGE                                                      | FACTORY FINISH                                                                                             |
| P3                       | GAS METER                                                          | FACTORY FINISH                                                                                             |
| ▽                        | ALIGN KEY                                                          |   |

| SIGNAGE                                                                          |          |                  |        |
|----------------------------------------------------------------------------------|----------|------------------|--------|
| DESCRIPTION                                                                      | QUANTITY | SQ. FT. PER SIGN | TOTALS |
| TOWER SIGN                                                                       | 2        | 74.9             | 149.8  |
| TOTAL SIGNAGE                                                                    |          |                  | 149.8  |
| SIGNAGE IS SHOWN FOR REFERENCE ONLY AND SHALL BE UNDER SEPARATE PERMIT SUBMITTAL |          |                  |        |

Please note that the colors shown here are a graphical representation to show contrast in materials only. Due to the nature of electronic media, colors may vary depending on computer or printer used.

For review of actual colors, a material sample board should be created on a project specific basis.

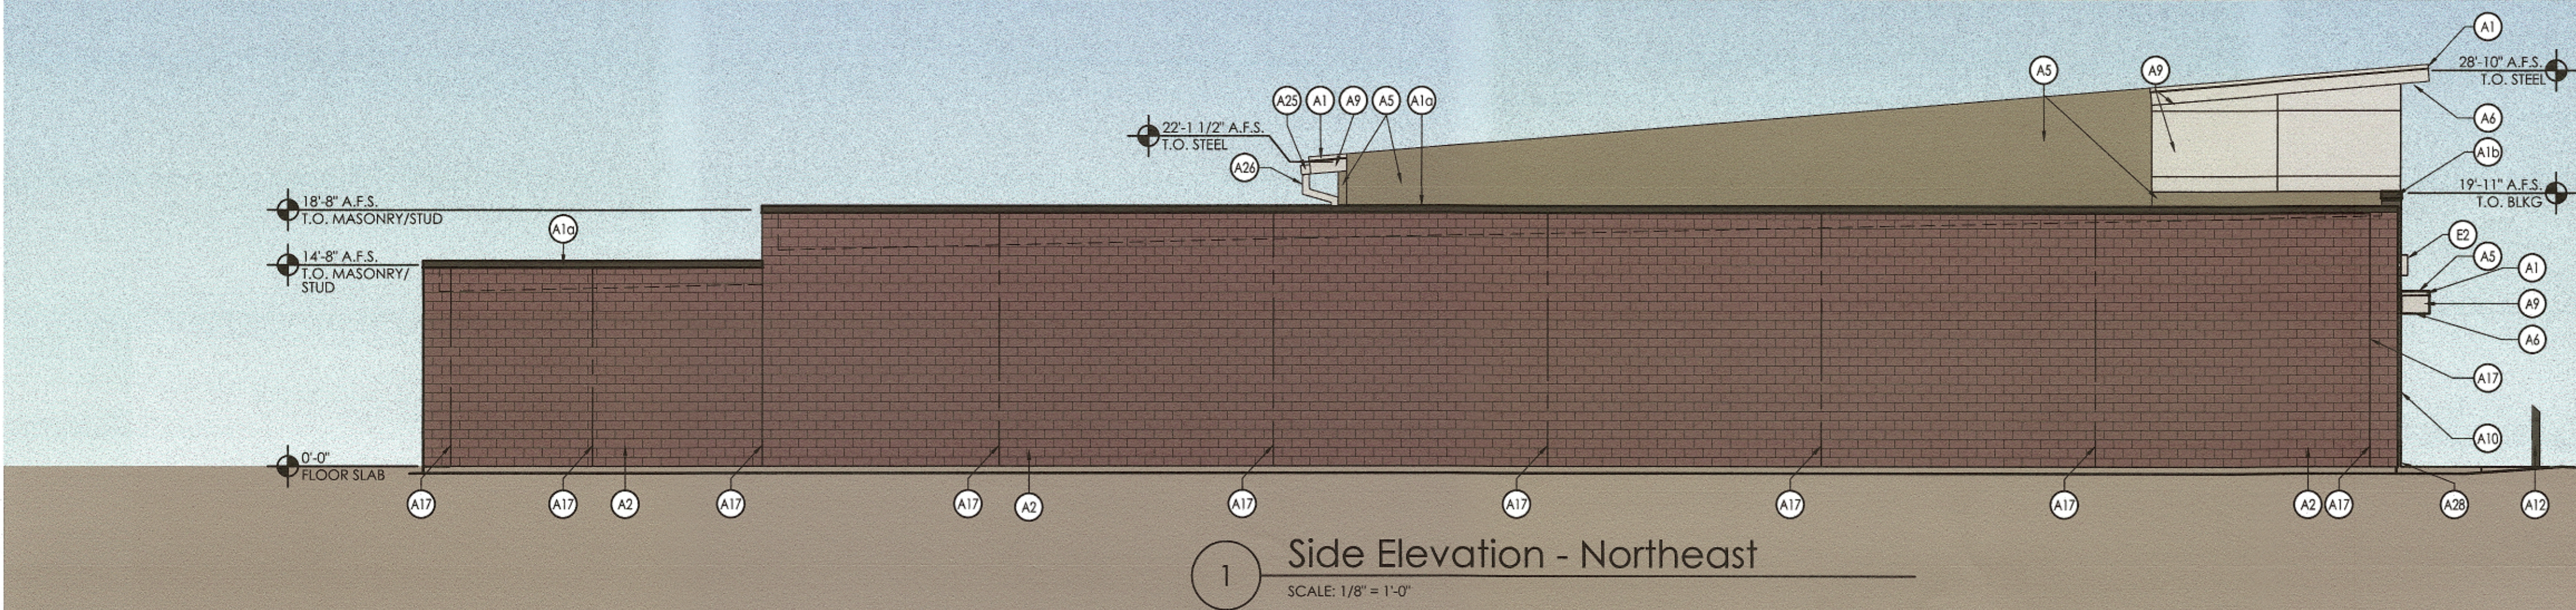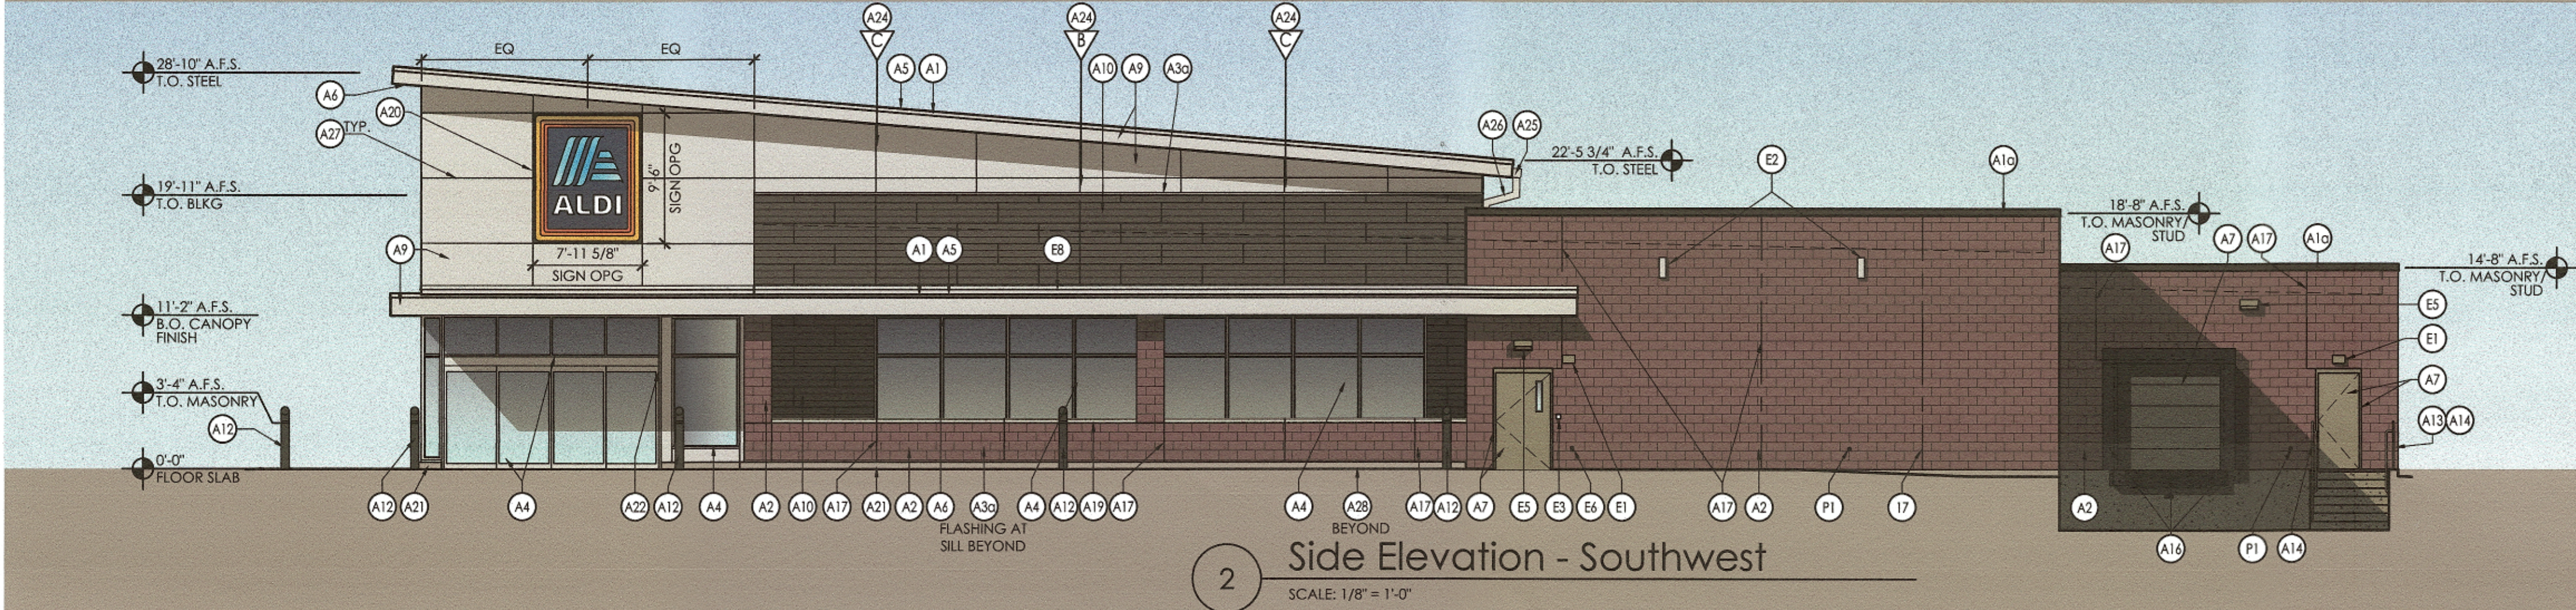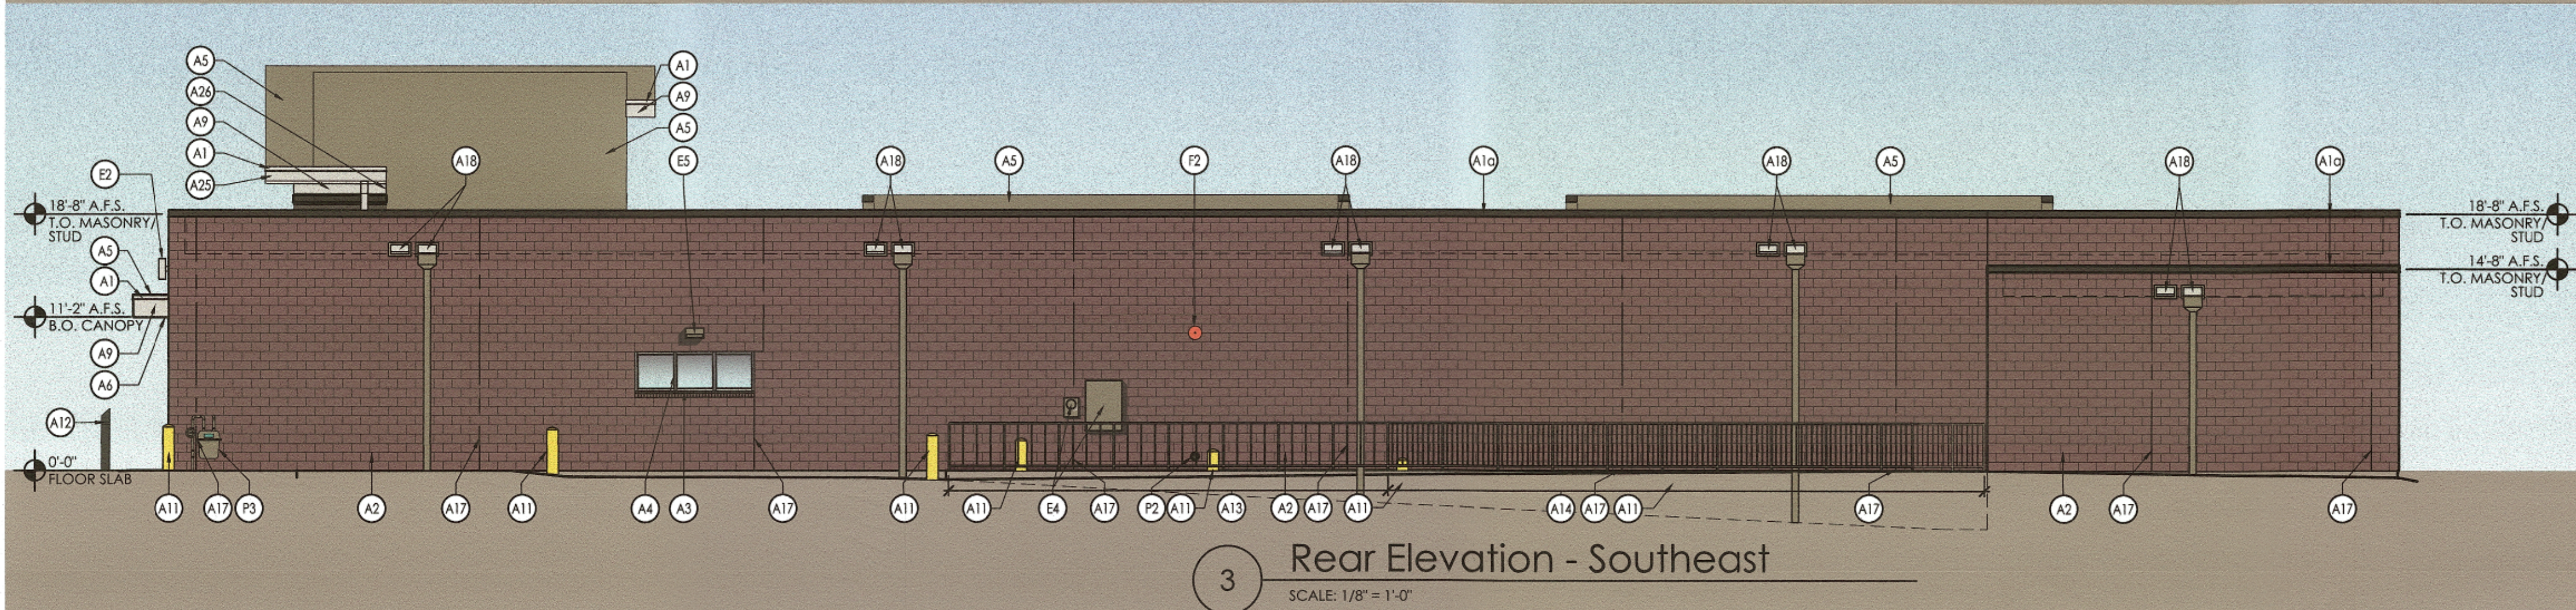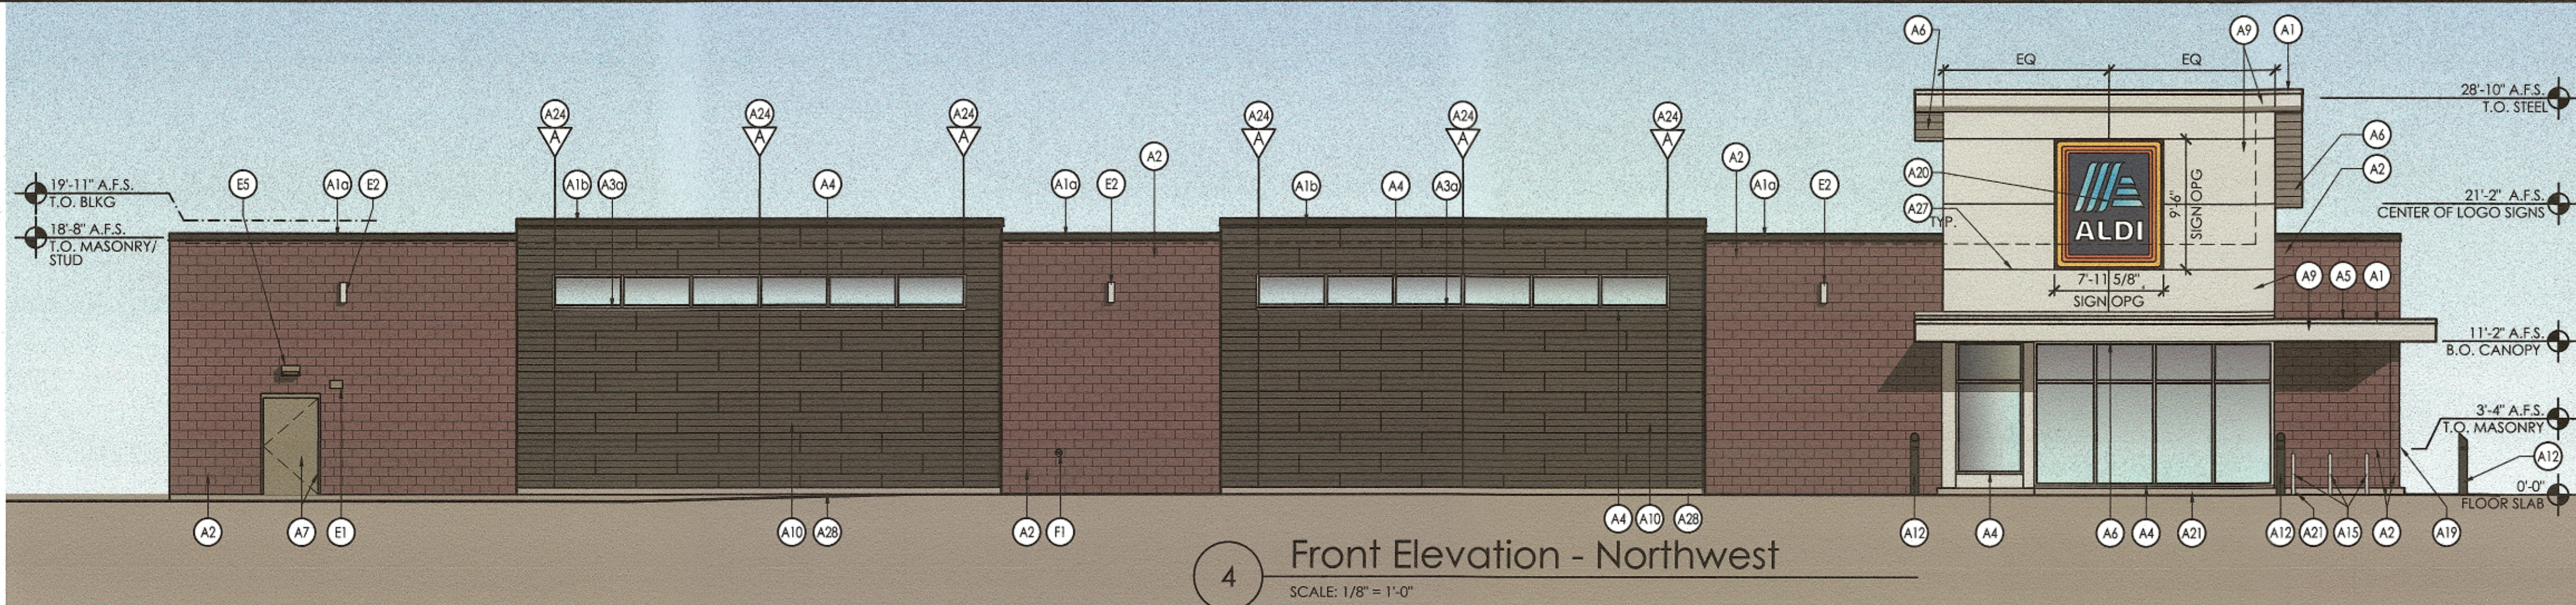

Amanda Speranza-Kelly,  
AIA, NCARB  
615 Fishers Run Victor, NY 14564  
585.742.2222 - www.apd.com

Copyright © 2023  
Amanda Speranza-Kelly, AIA, NCARB  
Drawing Alteration  
It is a violation of law for any person, unless acting under the direction of licensed Architect, Professional Engineer, Landscape Architect, or Land Surveyor to alter any item on this document in any way. Any licensee who alters this document is required by law to affix his or her seal and to add the notation "Altered By" followed by his or her signature and the specific description of the alteration or revision.  
**DO NOT SCALE PLANS**  
Copying, Printing, Software and other processes required to produce these prints can stretch or shrink the actual paper or layout. Therefore, scaling of this drawing may be inaccurate. Contact Architect with any need for additional dimensions or clarifications.

| Issued:                    | Date:    |
|----------------------------|----------|
| A Issued for Client Review | 06/15/23 |
| B                          |          |
| C                          |          |
| D                          |          |
| E                          |          |

| Revisions: | Date: |
|------------|-------|
| 1          |       |
| 2          |       |
| 3          |       |
| 4          |       |
| 5          |       |
| 6          |       |
| 7          |       |
| 8          |       |
| 9          |       |
| 10         |       |
| 11         |       |
| 12         |       |

PROJECT ARCHITECT/ENGINEER DATE

PROJECT LEAD DATE

Seal  
Seal  
07/14/23

**ALDI Inc.**  
2700 Saucon Valley Road  
Center Valley, PA 18034  
(610) 798-9200  
(610) 798-9107 fax

ALDI Inc. Store #: XX  
Mount Olive Twp NJ  
Block 4100 Lot 80.01, US-46  
Mount Olive Twp, NJ 07828  
Morris County  
Project Name & Location:

| Exterior Elevations |                      |
|---------------------|----------------------|
| Drawing Name:       |                      |
| Date: 06/13/23      | Project No. 21-0519a |
| Type: RHRDV7ER      |                      |
| Drawn By: SRS       | A-201                |
| Scale: As Noted     | Drawing No.          |