





LOWER LEVEL ADDITION - 224 Sq. Ft.
NEW DECK - 224 Sq. Ft.
BUILDING VOLUME - 2,464 Cu. Ft.

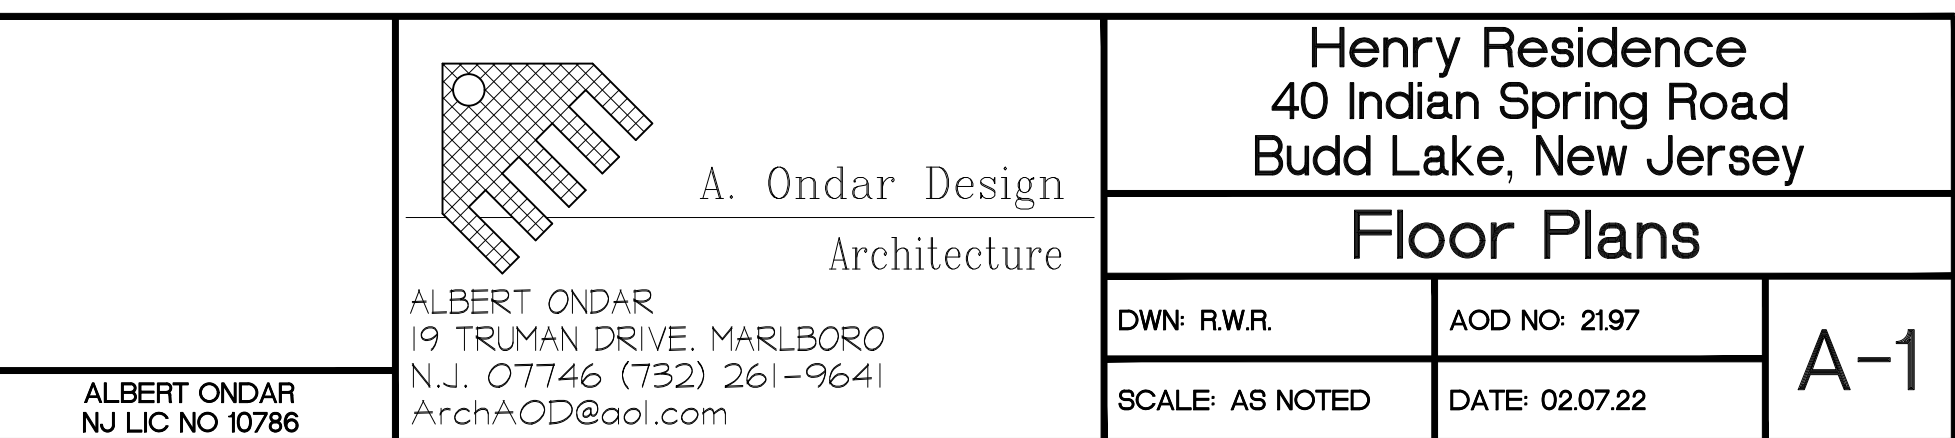

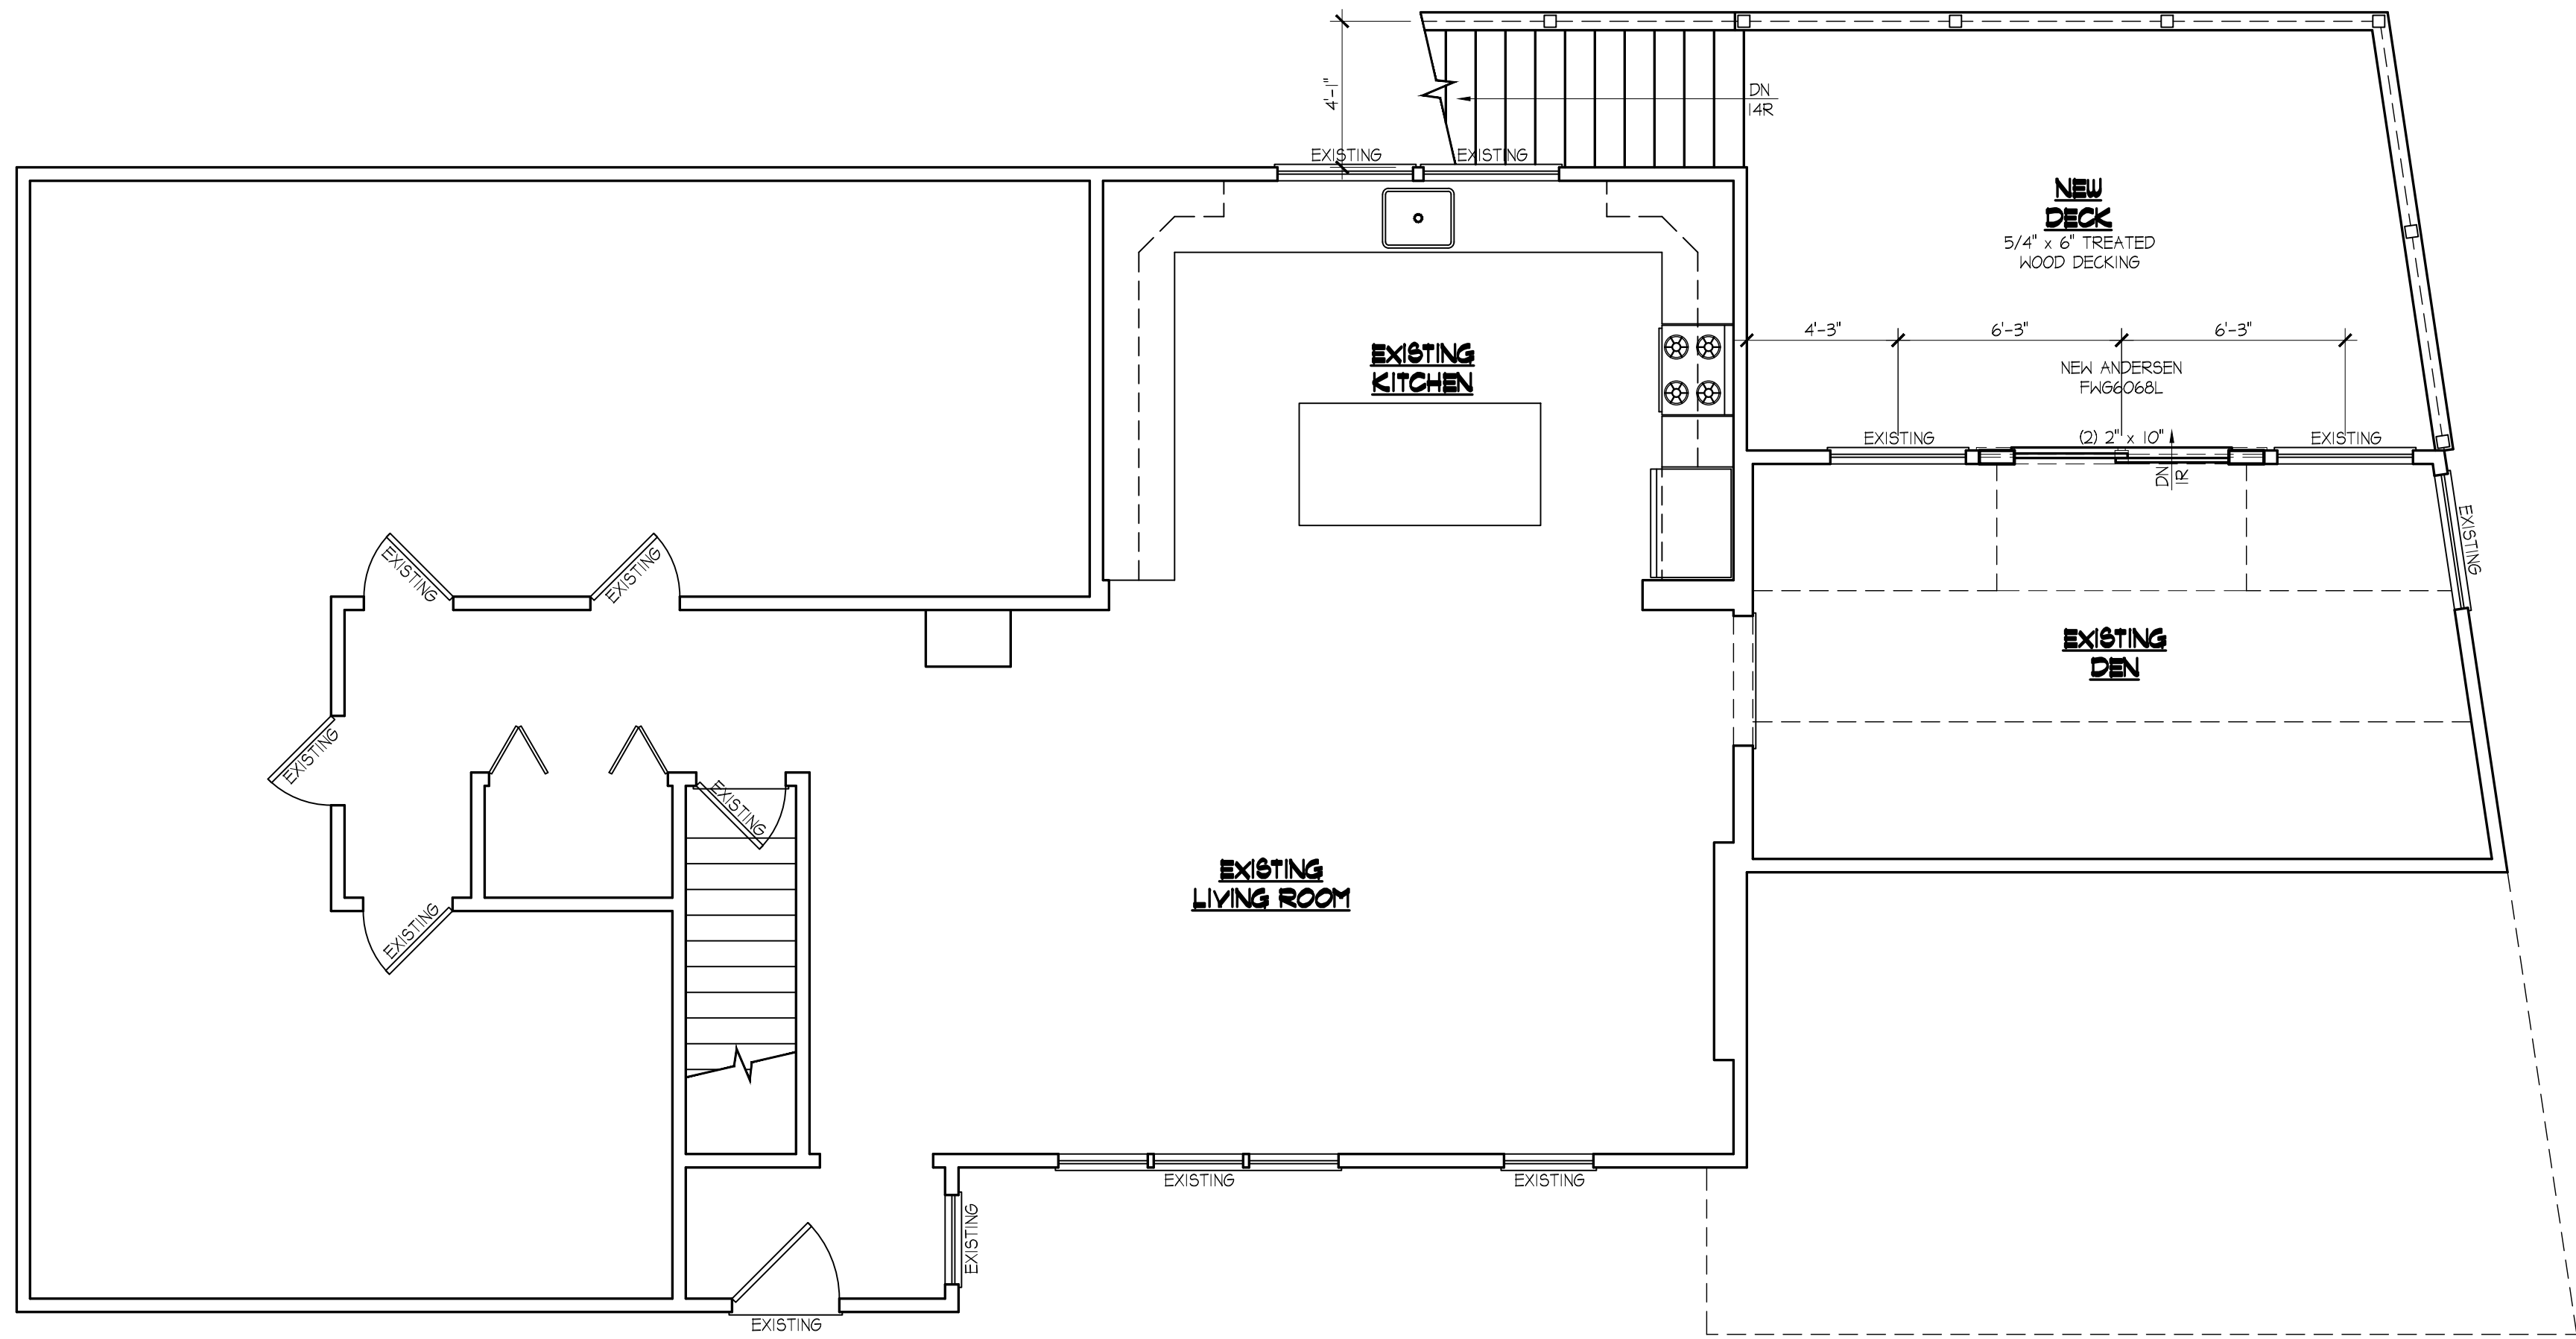

PARTIAL UPPER LEVEL PLAN
SCALE: 1/4" = 1'-0"




PARTIAL RIGHT SIDE ELEVATION
SCALE: 1/4" = 1'-0"



PARTIAL REAR ELEVATION
SCALE: 1/4" = 1'-0"



PARTIAL LEFT SIDE ELEVATION
SCALE: 1/4" = 1'-0"

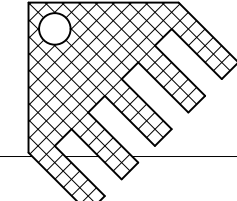ALBERT ONDAR NJ LIC NO 10786	 A. Ondar Design Architecture ALBERT ONDAR 19 TRUMAN DRIVE, MARLBORO N.J. 07746 (732) 261-9641 ArchAOD@aol.com	Henry Residence 40 Indian Spring Road Budd Lake, New Jersey		
		Floor Plan / Elevations		
		DWN: R.W.R.	AOD NO: 2197	A-2
SCALE: AS NOTED	DATE: 02.07.22			